


NO.	DATE	BY
1		
2		
Master Site Plan  
SCALE 1/4" = 1'-0"

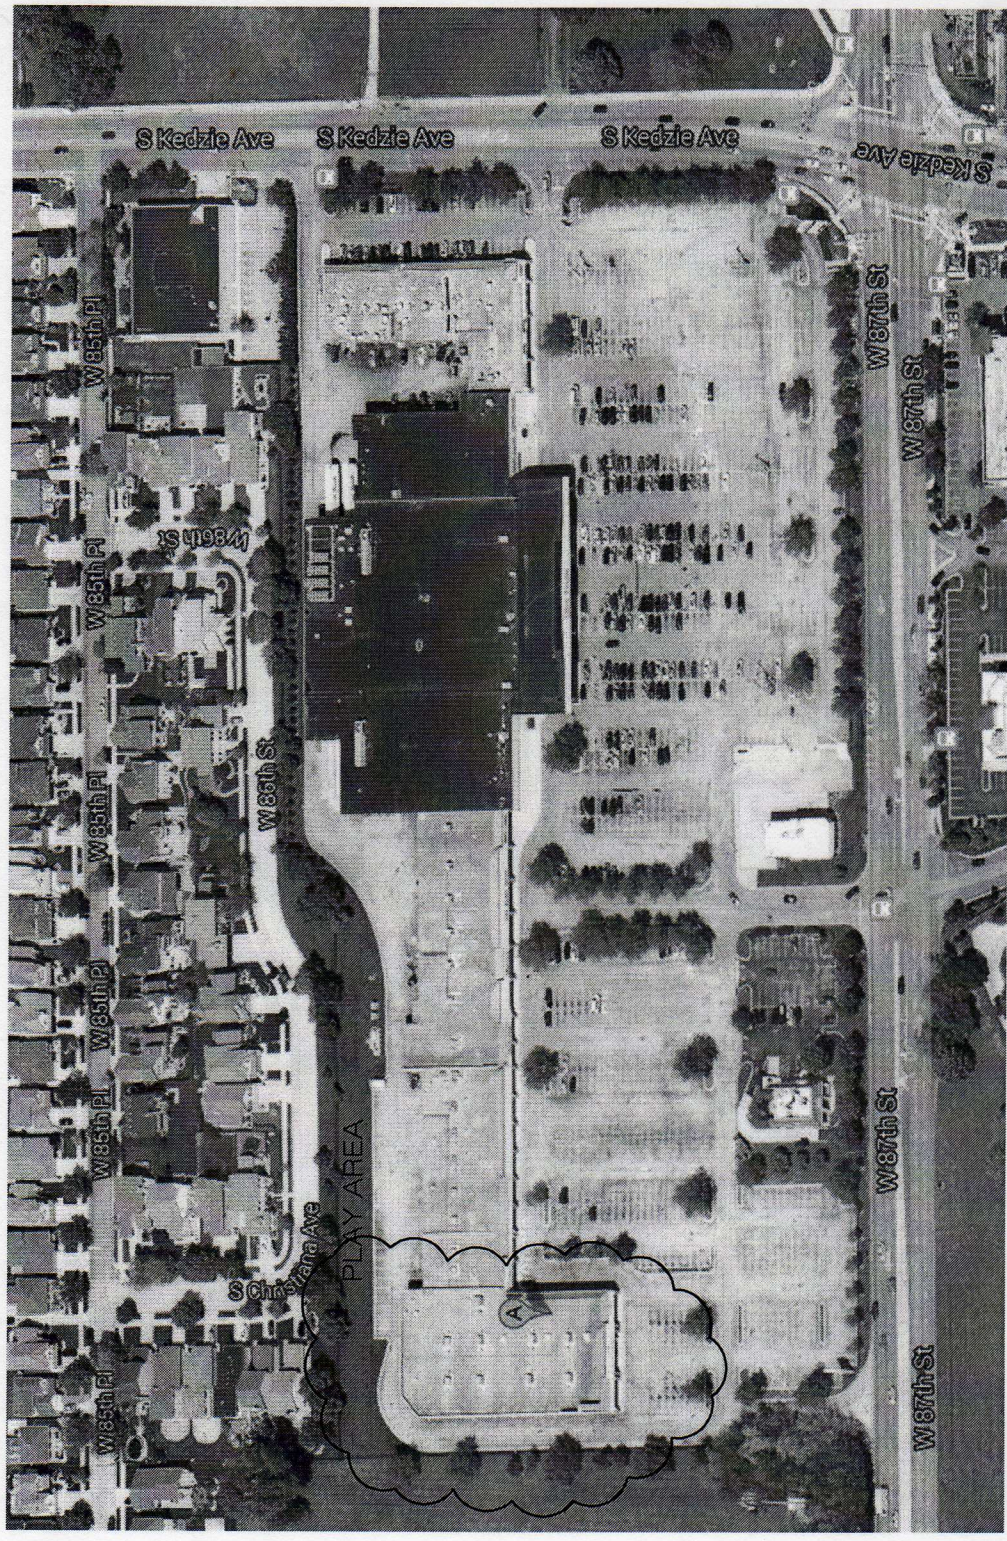

SP



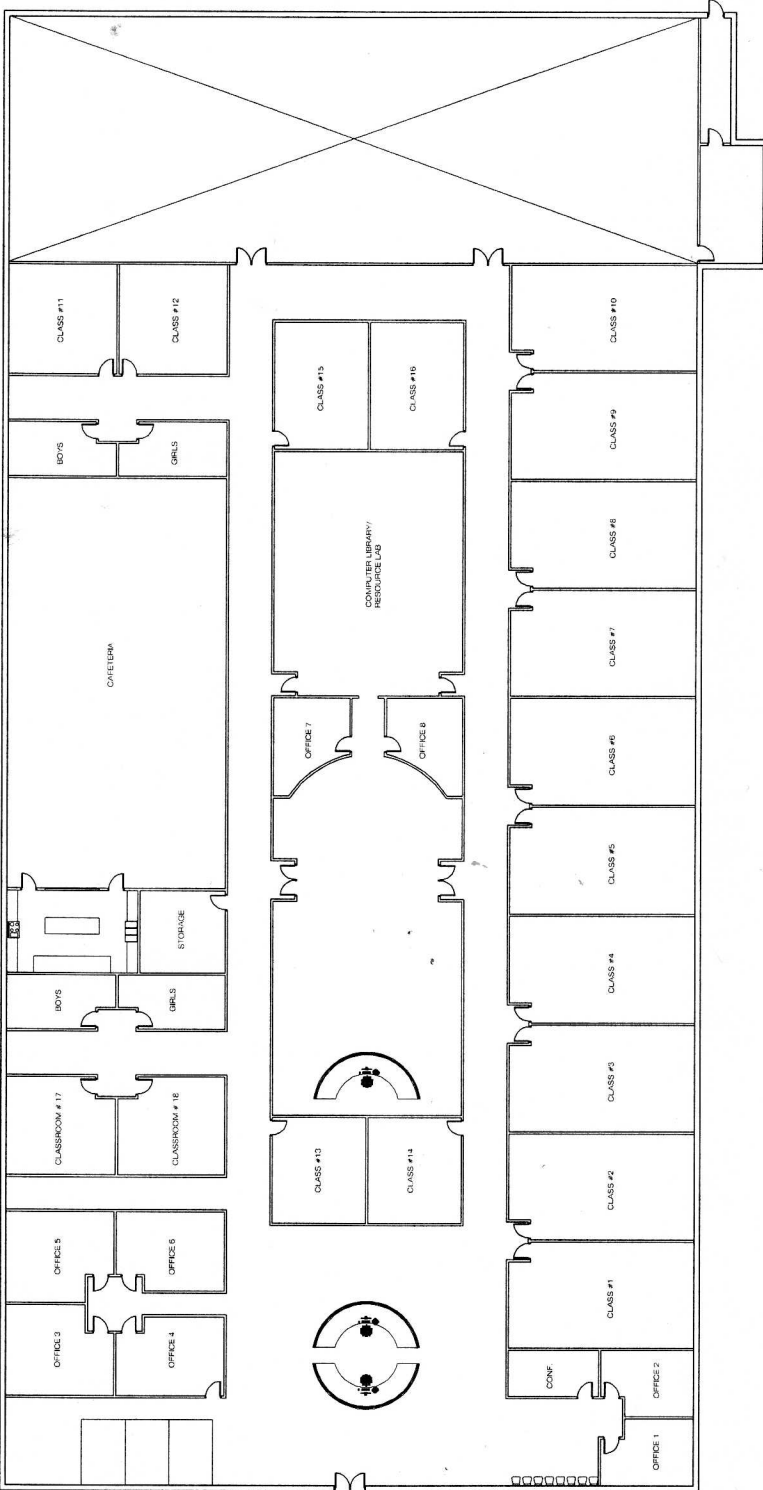

NO.	DATE	REVISION
1	11/11/03	REVISED
2	11/11/03	REVISED
FIRST FLOOR PLAN  
SCALE: 3/8" = 1'-0"



PROJECT: FIRST FLOOR PLAN  
DATE: 11/11/03  
DRAWN BY: [Name]  
CHECKED BY: [Name]  
SCALE: 3/8" = 1'-0"  
SHEET NO: A-1  
OF 2