

DEVELOPMENT PARTNERS THE GRACE AND PEACE COMMUNITY  
 2100 N KILDARE AVE  
 CHICAGO, IL 60639

BY THE HAND CLUB FOR KIDS  
 P.O. BOX 10043  
 CHICAGO, IL 60610


ARCHITECT TEAM A  
 405 W SUPERIOR ST STE #5  
 CHICAGO, IL 60654  
 (312) 961-1292

**BTHC / ME NORTH AUSTIN**  
 1830 N LECLAIRE AVENUE  
 CHICAGO, IL 60639

ISS # DESCRIPTION DATE  
 ARCHITECT'S PROJECT NO. Project Number

KEY PLAN  
 SITE PLAN (OPTION B)

**A100**

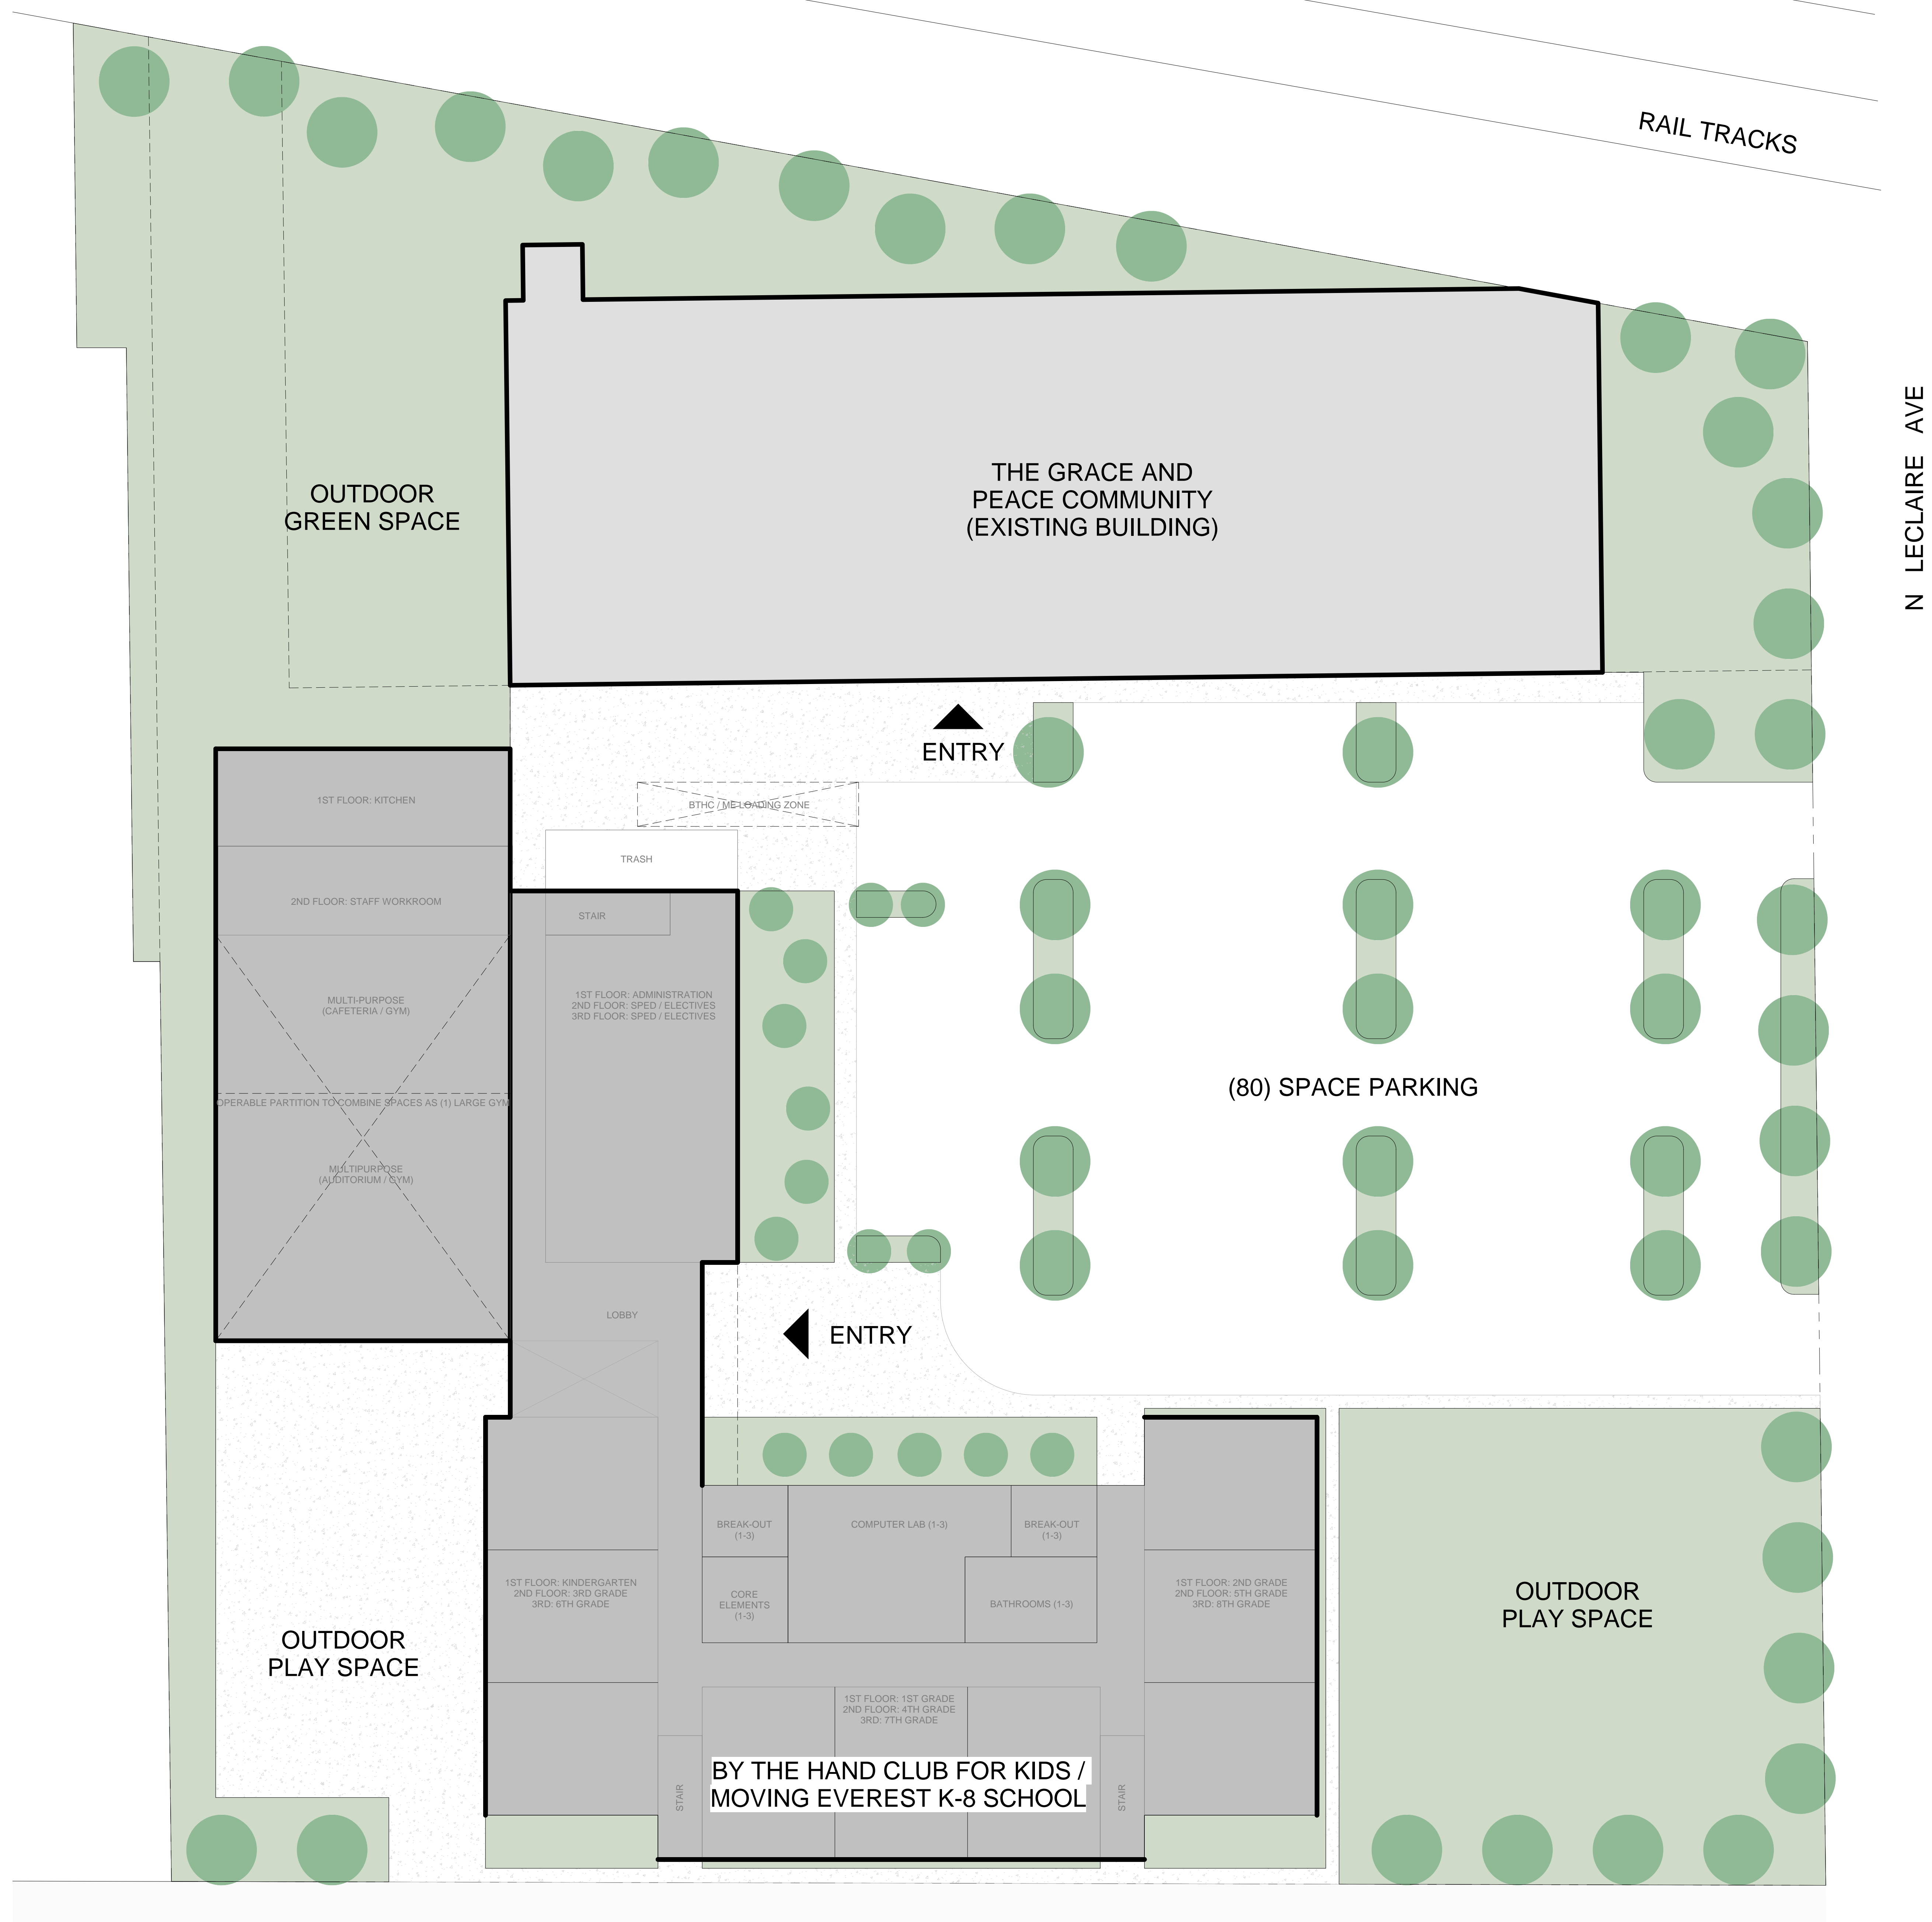

1 SITE PLAN - OPTION B  
 1/16" = 1'-0"  
 SCALE: 1/16" = 1'-0"  
 0 5 10 20