

ILLINOIS DEPARTMENT OF PUBLIC HEALTH
AHERA THREE YEAR REINSPECTION
ASBESTOS ABATEMENT PROGRAM
SCHOOL INFORMATION FORM

SECTION I

NAME OF SCHOOL DISTRICT: CHICAGO SCHOOL DIST 299
SCHOOL ID NUMBER: 14-016-2990-2417
SCHOOL NAME: Ray School
ADDRESS OF SCHOOL: 5631 S. Kimbark
CITY: Chicago, IL, 60637

DATE LAST THREE YEAR REINSPECTION WAS COMPLETED 2/26/2010

If the address on this form is different than the address of the building, submit a written explanation.

SECTION II (Please type or print)

PLEASE COMPLETE THE FOLLOWING FOR YOUR THREE YEAR REINSPECTION:

DATE REINSPECTION COMPLETED: 3/31/2013 ENROLLMENT 662
IDPH INSPECTOR LICENSE NUMBER: 100-09969
IDPH LICENSED INSPECTOR NAME (Please Print): Dionne Carey
IDPH MP LICENSE NUMBER: 100-03613
IDPH LICENSED MANAGEMENT PLANNER NAME (Please Print): Daniel Juneau

DESIGNATED PERSON (Please Print): Ms. Lynn Crivello PHONE: (773) 553-3113



3/31/2013

Signature of Designated Person

Date

SECTION III

PLEASE COMPLETE THE FOLLOWING INFORMATION FOR ANY CHANGES WITHIN THE SCHOOL DISTRICT.

School building has been sold. Date of Sale: _____

School has been closed. Date closed: _____

School building has been demolished. Date: _____

School building is asbestos free since last reinspection: _____

Please explain in writing why the school building is now asbestos free and include the supporting documentation.

If a new school building has been added to the district, submit either an exclusionary statement or a management plan and inspection report. Include the complete name, address and city of school building.

Explain in writing if the address of the building is different than the address on this form:

THREE-YEAR REINSPECTION

CHICAGO SCHOOL DIST 299

Ray School

5631 S. Kimbark
Chicago, IL, 60637

Unit: 25071
Building ID: 5560

IDPH ID Number: 14-016-2990-2417

REPORT DATE:

Sunday, March 31, 2013

Prepared for:

**Chicago Public Schools
125 S. Clark Street
Chicago, IL 60603**

Prepared by:

Carnow, Conibear and Associates

600 West Van Buren St., Ste 500

Phone (312) 762-2900

Fax (312) 782-5145

**DO NOT REMOVE FROM SCHOOL
REQUIRED BY FEDERAL LAW**

March 13, 2013

Mr. R. Kent Cook
Asbestos Program
Illinois Department of Public Health
525 West Jefferson Street
Springfield, Illinois 62761

Re: Chicago Public Schools - 2013 Three-Year Reinspections

Dear Mr. Cook:

Carnow, Conibear and Associates, Managing Environmental Consultant (MEC), conducted the Three-Year Reinspections and performed management plan updates for the Chicago Public Schools (CPS) facilities in Region 3,4,5 Elementary Schools. Please update your records with the following information.

School District: 299 Unit: 25071 Region: 04 IDPH ID: 14-016-2990-2417

School: Ray School Building ID: 5560

Address: 5631 S. Kimbark
Chicago, IL, 60637

Building Contact: Allen, Christopher Contact Phone: 630-670-4508

Current Building Owners: Chicago Public Schools

Review Date: 3/31/2013

Inspector: Dionne Carey Inspector IDPH License: 100-09969
Management Planner: Daniel Juneau Management Planner IDPH License: 100-03613

If you have any questions or comments, please contact us at (312) 762-2900

Sincerely,
Carnow, Conibear and Associates



Daniel Juneau
100-03613

Environmental Notification to Occupants

To: Faculty, Staff and Parents
From: Chicago Public Schools
Date: March 13, 2013

RE: Ray School, Unit 25071
5631 S. Kimbark
Chicago, IL, 60637

Dear Faculty, Staff and Parents,

This letter is to notify you that the 2013 asbestos three year re-inspection has been completed at Ray School , following the Federal Asbestos Hazard Emergency Response Act (AHERA), 40 CFR Part 763, Subpart E and is available for your review at the main office of the school.

Although asbestos-containing materials have been identified at Ray School, there is no reason to believe that any threat to the health of students or staff exists at this time. CPS will continue to carefully monitor the condition of asbestos-containing materials and if conditions warrant, all appropriate steps will be taken to maintain the health and safety of all building occupants.

If you have any questions regarding this matter or require additional information, please feel free to contact Ms. Lynn Crivello, the designated Local Education Authority's Designated Person at (773) 553-3113 .

Table of Contents

- I. School and Inspection Information
- II. Executive Summary
- III. Methodology
- IV. Abatement History
- V. Reassessments and Recommendations
- VI. Conclusions

Table I: Inspector's Reinspection Findings

Table II: Management Planner's Review

APPENDICES:

- Appendix A: Assessment Sheets, Drawings and Photos
- Appendix B: Inspector and Management Planner Licenses
- Appendix C: Laboratory Accreditations
- Appendix D: Laboratory Results
- Appendix E: Chain of Custody Forms

SCHOOL AND INSPECTION INFORMATION

1. School Information

School: Ray School Unit: 25071 Region: 04
Address: 5631 S. Kimbark Chicago, IL, 60637
IDPH ID: 14-016-2990-2417 Building ID: 5560
Contact: Allen, Christopher Phone: 630-670-4508

2. Description of Facility

Original Construction: 1893 Additional Construction: 2000
Total Square Footage: 93500 No of Floors: 0
Current Occupancy: 662

3. LEA Designated Person

Contact: Ms. Lynn Crivello Phone: (773) 553-3113
Address: 125 South Clark Street, 17th Floor
Chicago, IL 60603


4. Managing Environmental Consultant

MEC: Carnow, Conibear and Associates
Contact: Dan Juneau
Address 600 West Van Buren St., Ste 500
Phone: (312) 762-2900 Fax: (312) 782-5145

5. Inspector

Inspector Name: Dionne Carey


Inspector IDPH license # 100-09969

Signature: 
Date: 3/13/2013

6. Management Planner

Management Planner Name: Daniel Juneau

Management Planner IDPH license # 100-03613

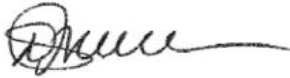Signature: 
Date: 3/31/2013

7. Review Date: 3/31/2013

8. LEA Designated Person's Acknowledgement

The reinspection report and recommendations have been received by me and appropriate action will be taken by the School District.

Signature: 

Date: 3/31/2013

Name: Ms. Lynn Crivello

II. EXECUTIVE SUMMARY

Carnow, Conibear and Associates was retained by the Chicago Public Schools (CPS) to perform a three-year asbestos reinspection of the Ray School. This inspection was conducted in accordance with the United States Environmental Protection Agency (USEPA) Asbestos Hazard Emergency Response Act (AHERA) part 763.92 (b), and the ongoing Operations and Maintenance Program (O&M) originally designed in the School's Asbestos Management Plan. The purpose of this three-year reinspection is to record any condition changes in the asbestos-containing building material (ACBM) in the school since the previous three-year reinspection and the six-month periodic surveillance, to identify, assess, and include any Homogeneous Areas (HA) not identified in the Management Plan, and to recommend an appropriate response action to manage asbestos.

The inspector conducted a three-year reinspection of this facility under Illinois Department of Public Health (IDPH) school reinspection requirements and AHERA, sections 763.85 and 763.88. The main building and each addition to the main building, if constructed at different dates, were inspected separately. Laboratory accreditations are included in Appendix C, laboratory results are included in Appendix D, and chain of custody forms are included in Appendix E.

Note: During previous inspections, some of the HA(s) were identified together as 9" x 9" floor tile (FT), mastics assoc. with 9" x 9" FT, 12" x 12" FT, mastics assoc. with 12" x 12" FT, pipe insulation, etc. Some of these HA(s) have been re-identified by areas that are uniform in color, texture, construction date, application date, and general appearance.

The inspector has determined the following:

A. The following HAs have changed assessment categories for Building 5560:

01	Hard Plaster
02A	12x12 beige w/tan streaks floor tile
02B	12x12 black floor tile
02C	12x12 white floor tile
10	wallboard
11A	12x12 beige w/tan streaks floor tile mastic
11B	12x12 black floor tile mastic
16	brown vinyl baseboard
17	brown vinyl baseboard mastic

18	drywall compound
20	Hard Plaster
21	ceiling plaster

B. The following new homogenous areas have been identified for Building 5560:

22	12"x12" Light Blue VFT
23	12"x12" Light Blue VFT Mastic
24	12"x12" Dark Blue VFT
25	12"x12" Dark Blue VFT Mastic
26	Lab Table Tops
27	12"x12" Light Green VFT
28	12"x12" Light Green VFT Mastic
29	12"x12" Dark Green VFT
30	12"x12" Dark Green VFT Mastic

C. This reinspection covered only physically accessible and visible areas and materials that were identified in the LEA's management plan. The following materials were concealed and/or contained in areas that were inaccessible for sampling and have been classified as Assumed:

01	Hard Plaster
02A	12x12 beige w/tan streaks floor tile
02B	12x12 black floor tile
02C	12x12 white floor tile
02D	12x12 beige streaked floor tile
02E	12x12 orange floor tile
10	wallboard
11B	12x12 black floor tile mastic
16	brown vinyl baseboard
17	brown vinyl baseboard mastic
18	drywall compound
19A	12x12 green floor tile
19B	12x12 green floor tile mastic
20	Hard Plaster
21	ceiling plaster
22	12"x12" Light Blue VFT
23	12"x12" Light Blue VFT Mastic
24	12"x12" Dark Blue VFT
25	12"x12" Dark Blue VFT Mastic
26	Lab Table Tops
27	12"x12" Light Green VFT
28	12"x12" Light Green VFT Mastic
29	12"x12" Dark Green VFT
30	12"x12" Dark Green VFT Mastic
S	Cementitious Pipe Fittings
T	Pipe Insulation
V	Cementitious Pipe Fittings
W	Pipe Insulation
X	Material behind metal ceiling and walls

The following areas were deemed to be inaccessible:

11A	12x12 beige w/tan streaks floor tile mastic
11B	12x12 black floor tile mastic
11F	12x12 tan floor tile mastic
17	brown vinyl baseboard mastic
18	drywall compound
23	12"x12" Light Blue VFT Mastic
25	12"x12" Dark Blue VFT Mastic
28	12"x12" Light Green VFT Mastic
30	12"x12" Dark Green VFT Mastic
E	cardboard pipe covering

F	cardboard pipe fittings
H	aircell pipe joints
K	water meter packing
T	Pipe Insulation
U	incinerator brick

Materials were also listed as "assumed" if they were in good condition and sampling was not conducted to avoid damage.

This reinspection was conducted by Dionne Carey, IDPH License # 100-09969. The Management Plan was updated by Daniel Juneau, IDPH License # 100-03613. Inspector and Management Planner Licenses are included in Appendix B.

III. METHODOLOGY

Tasks performed on-site included the following:

1. Review current management plan, identify HA(s) and extract appropriate information.
2. Examine and verify abatement records.
3. Touch and visually and physically reinspect and reassess the condition of all friable known or assumed ACBM.
4. Touch and visually and physically reinspect all non-friable known or assumed ACBM to determine whether these materials have become friable since the last inspection or periodic surveillance.
5. Identify any condition changes that may affect Hazard Ranking of known ACBM or Assumed ACBM, as well as any HA(s) that have become friable since the last reinspection.
6. Collect bulk samples from each newly discovered friable HA or previously assumed and submit for laboratory analysis.
7. Tabulate reinspection findings and submit for management planner review and recommendations with appropriate response actions based on the AHERA Damage Category of the ACBM.
8. Submit reinspection findings and management planner recommendations to the LEA within thirty (30) days for inclusion into the management plan.

IV. ABATEMENT HISTORY

The information collected from the existing management plan and inspection report(s) and from interviews with the school official revealed that the following asbestos abatement was conducted at the school since the previous Three year Reinspection.

Abatement Dates:

V. REASSESSMENTS AND RECOMMENDATIONS

The reassessments and recommendations are summarized in Tables I and II on the following pages. Detailed Hazard Assessment Sheets and Drawings and Photos (if applicable) are included in Appendix A.

VI. CONCLUSIONS

The Ray School Building 5560 Three-Year reinspection has been completed and response actions have been recommended for both friable and non-friable materials. A timely execution of the response actions recommended will enable the LEA and the Designated Person(s) to effectively manage the existing ACBM.

This three-year reinspection report should be inspected in the current Management plan at the CPS Central Office, and one (1) copy should be kept at the school for use when planning any renovation and/or demolition activities in areas where ACBM has been identified. Also, periodic surveillance documentation and any summary reports from any response actions that are executed at the school should be used to update the Management Plan.

Table I
Inspector's Reinspection Findings

Chicago Public Schools

School Ray School Unit 25071 Building ID 5560

Address 5631 S. Kimbark Region 04

ASBESTOS REINSPECTION FINDINGS AND RECOMMENDATIONS

Inspector's Reinspection Findings Table 1

Managing Environmental Consultant (MEC) Carnow, Conibear and Associates

600 West Van Buren St., Ste 500

Phone: (312) 762-2900 Fax: (312) 782-5145

Inspector's Comments are Summarized at the End of the Report

HA No	Material Description	Material Quantity	Material Units	Material Location	Asbestos Type	Material Category	Friable	Damage Type	Damage Quantity	Damage Units	Change in Assessment Category	Damage Category	Damage Reason	Disturbance Potential
01	Hard Plaster	40,000	SF	Throughout 1893 Construction	ASSUMED	SURFACE	N	NONE	0		Yes	ACBM with the potential for damage		LOW
02A	12x12 beige w/tan streaks floor tile	1,550	SF	basement art room	ASSUMED	MISC	N	NONE	0		Yes	ACBM with the potential for damage		LOW
02B	12x12 black floor tile	300	SF	room 306	ASSUMED	MISC	N	NONE	0		Yes	ACBM with the potential for damage		LOW
02C	12x12 white floor tile	300	SF	room 306	ASSUMED	MISC	N	NONE	0		Yes	ACBM with the potential for damage		LOW
02D	12x12 beige streaked floor tile	430	SF	1st, 2nd, 3rd floor corridors (patches)	ASSUMED	MISC	N							
02E	12x12 orange floor tile			1st floor corridor - outside boys toilet	ASSUMED	MISC	N							
02F	12x12 tan floor tile	4,800	SF	Classrooms 303, 305, 310, 311, 313, 203, 205, 208, 101, 102, 105, 107, eng office	CHR	MISC	Y	NONE	0		No	ACBM with the potential for damage		LOW
03A	9x9 black floor tile			main office - principal's office, bathroom, vault	CHR	MISC	N					ACBM with the potential for damage		
03B	9x9 white floor tile			main office - principal's office, bathroom & vault	CHR	MISC	N							
03C	9x9 green floor tile			engineer's toilet	CHR	MISC	N							
05	linoleum			basement ladie's room	NO_ACBM	MISC								
08	12x12 floor tile- ABATED			1955 building (demolished)	ABATED	MISC								
09	9x9 floor tile- ABATED			1955 building (demolished)	ABATED	MISC								
10	wallboard	450	SF	basement art room, fire pump room	ASSUMED	MISC	N	NONE	0		Yes	ACBM with the potential for damage		LOW
11A	12x12 beige w/tan streaks floor tile mastic	1,550	SF	basement - art room	CHR	MISC	N	NONE	0		Yes	ACBM with the potential for damage		LOW
11B	12x12 black floor tile mastic	1,000	SF	room 306	ASSUMED	MISC	N	NONE			Yes	ACBM with the potential for damage		LOW
11C	12x12 white floor tile mastic	1,000	SF	room 306	NO_ACBM	MISC								
11D	12x12 beige streaked floor tile mastic			1st, 2nd, 3rd floor corridors (patches)	CHR	MISC	Y							
11E	12x12 orange floor tile mastic			1st floor corridor - outside boys toilet	CHR	MISC	N							
11F	12x12 tan floor tile mastic	4,800	SF	Classrooms 303, 305, 310, 311, 313, 203, 205, 208, 101,	CHR	MISC	N	NONE	0		No	ACBM with the potential for damage		LOW

Chicago Public Schools

School Ray School Unit 25071 Building ID 5560

Address 5631 S. Kimbark Region 04

ASBESTOS REINSPECTION FINDINGS AND RECOMMENDATIONS

Inspector's Reinspection Findings Table 1

Managing Environmental Consultant (MEC) Carnow, Conibear and Associates

600 West Van Buren St., Ste 500

Phone: (312) 762-2900 Fax: (312) 782-5145

Inspector's Comments are Summarized at the End of the Report

HA No	Material Description	Material Quantity	Material Units	Material Location	Asbestos Type	Material Category	Friable	Damage Type	Damage Quantity	Damage Units	Change in Assessment Category	Damage Category	Damage Reason	Disturbance Potential
				102,105,107, engineer'sn office										
12A	9x9 black floor tile mastic (Abated)			main office - principal's office, washroom, vault	ABATED	MISC								
12B	9x9 white floor tile mastic (Abated)			main office - principal's office, bathroom & vault	ABATED	MISC								
12C	9x9 green floor tile mastic			engineer's toilet	ABATED	MISC								
13	linoleum mastic	9	SF	basement ladie's room	NO_ACBM	MISC								
14	12x12 floor tile mastic- ABATED			1955 building- (building demolished)	ABATED	MISC								
15	9x9 floor tile mastic- ABATED			1955 building- (building demolished)	ABATED	MISC								
16	brown vinyl baseboard	200	LF	basement art room	ASSUMED	MISC	N	NONE	0		Yes	ACBM with the potential for damage		LOW
17	brown vinyl baseboard mastic	200	LF	basement art room	ASSUMED	MISC	N	NONE	0		Yes	ACBM with the potential for damage		LOW
18	drywall compound	200	SF	basement art room	ASSUMED	SURFACE	N	NONE	0		Yes	ACBM with the potential for damage		LOW
19A	12x12 green floor tile			Staff lounge - kitchen	ASSUMED	MISC	N							
19B	12x12 green floor tile mastic			Staff lounge - kitchen	ASSUMED	MISC	N							
20	Hard Plaster	4,500	SF	Auditorium	ASSUMED	SURFACE	N	NONE	500		Yes	ACBM with potential for significant damage		LOW
21	ceiling plaster	10,160	SF	throughout basement	ASSUMED	SURFACE	Y	NONE	0		Yes	ACBM with the potential for damage		LOW
22	12"x12" Light Blue VFT	6,700	SF	Basement Storage, Boys Restroom, Lunchroom, Corridor, Girls Playroom, Room 312,	ASSUMED	MISC	N	NONE	0		No	ACBM with the potential for damage		HIGH
23	12"x12" Light Blue VFT Mastic	6,700	SF	Basement Storage, Boys Restroom, Lunchroom, Corridor, Girls Playroom, Room 312,	ASSUMED	MISC	N	NONE	0		No	ACBM with the potential for damage		LOW
24	12"x12" Dark Blue VFT	2,400	SF	Basement, 1st, 2nd, 3rd Floor Corridors, Adjust. Office,	ASSUMED	MISC	N	NONE	0		No	ACBM with the potential for damage		HIGH

Chicago Public Schools

School Ray School Unit 25071 Building ID 5560

Address 5631 S. Kimbark Region 04

ASBESTOS REINSPECTION FINDINGS AND RECOMMENDATIONS

Inspector's Reinspection Findings Table 1

Managing Environmental Consultant (MEC) Carnow, Conibear and Associates

600 West Van Buren St., Ste 500

Phone: (312) 762-2900 Fax: (312) 782-5145

Inspector's Comments are Summarized at the End of the Report

HA No	Material Description	Material Quantity	Material Units	Material Location	Asbestos Type	Material Category	Friable	Damage Type	Damage Quantity	Damage Units	Change in Assessment Category	Damage Category	Damage Reason	Disturbance Potential
				demolished)										
S	Cementitious Pipe Fittings			Girls and Boys bathrooms - pipe chases	ASSUMED	TSI	N	NONE	0		No	ACBM with the potential for damage		LOW
T	Pipe Insulation			Girls and Boys bathrooms - pipe chases	ASSUMED	TSI	N	NONE	0		No	ACBM with the potential for damage		LOW
U	incinerator brick	125	SF	boiler room	NO_ACBM	TSI	N	None			No			
V	Cementitious Pipe Fittings	10	LF	Engineer's Storage and Fire Pump Room	ASSUMED	TSI	N	None						Low
W	Pipe Insulation	85	LF	Engineer's Storage and Fire Pump Room	ASSUMED	TSI	N	None						Low
X	Material behind metal ceiling and walls	200	SF	Auditorium Fan Room	ASSUMED	SURFACE	N	None						Low

Chicago Public Schools

School Ray School Unit 25071 Building ID 5560

Address 5631 S. Kimbark Region 04

ASBESTOS REINSPECTION FINDINGS AND RECOMMENDATIONS

Inspector's Reinspection Findings Table 1

Managing Environmental Consultant (MEC) Carnow, Conibear and Associates

600 West Van Buren St., Ste 500

Phone: (312) 762-2900 Fax: (312) 782-5145

Inspector's Comments are Summarized at the End of the Report

Reinspection Date 3/13/2013
Inspector Name Dionne Carey
100-09969 5/15/2013
Inspector's IDPH License Number / Expiration Date

Inspector's Comments

HA Number:	Inspector Comments:
01	
02A	
02B	
02C	
02D	Not Observed.
02E	Not Observed.
02F	
03A	No access to Vault, Not Observed in attic areas.
03B	Not Observed. No report.
03C	Not Observed.
05	
08	
09	
10	
11A	
11B	
11C	
11D	Not Observed. No Report.
11E	Not Observed.
11F	
12A	
12B	
12C	
13	

Chicago Public Schools

School Ray School Unit 25071 Building ID 5560

Address 5631 S. Kimbark Region 04

ASBESTOS REINSPECTION FINDINGS AND RECOMMENDATIONS

Inspector's Reinspection Findings Table 1

Managing Environmental Consultant (MEC) Carnow, Conibear and Associates

600 West Van Buren St., Ste 500

Phone: (312) 762-2900 Fax: (312) 782-5145

Inspector's Comments are Summarized at the End of the Report

HA Number:	Inspector Comments:
14	
15	
16	
17	
18	
19A	Not Observed.
19B	Not Observed.
20	
21	
22	
23	
24	
25	
26	
27	
28	
29	
30	
A	
E	No Access
F	
G	Not Observed.
H	
I	
K	Not Observed in lounge or pump room. Scope sheets indicate abatement in pump room.
O	
P	
Q	

Chicago Public Schools

School Ray School Unit 25071 Building ID 5560

Address 5631 S. Kimbark Region 04

ASBESTOS REINSPECTION FINDINGS AND RECOMMENDATIONS

Inspector's Reinspection Findings Table 1

Managing Environmental Consultant (MEC) Carnow, Conibear and Associates

600 West Van Buren St., Ste 500

Phone: (312) 762-2900 Fax: (312) 782-5145

Inspector's Comments are Summarized at the End of the Report

HA Number:	Inspector Comments:
R	
S	No Access Inside.
T	No Access Inside.
U	
V	Not Observed.
W	Not Observed.
X	Not Observed.

Table II

Management Planner's Review

Chicago Public Schools

School Ray School
Address 5631 S. Kimbark

Unit 25071
Chicago, IL, 60637

Building ID 5560
Region 04

ASBESTOS REINSPECTION FINDINGS AND RECOMMENDATIONS

Management Planner's Review Table II

Managing Environmental Consultant (MEC) Carnow, Conibear and Associates

600 West Van Buren St., Ste 500

Phone: (312) 762-2900

Fax: (312) 782-5145

Management Planner's Comments Summarized at the End of the Report

HA Num	Material Description	Material Quantity	Material Units	Material Location	Asbestos Type	Material Category	Friable	Damage Quantity	Damage Units	Damage Category	Response
01	Hard Plaster	40,000	SF	Throughout 1893 Construction	Assumed	SURFACE	No	0	SF	6 ACBM with the potential for damage	Operations and Maintenance
02A	12x12 beige w/tan streaks floor tile	1,550	SF	basement art room	Assumed	MISC	No	0	SF	6 ACBM with the potential for damage	Operations and Maintenance
02B	12x12 black floor tile	300	SF	room 306	Assumed	MISC	No	0	SF	6 ACBM with the potential for damage	Operations and Maintenance
02C	12x12 white floor tile	300	SF	room 306	Assumed	MISC	No	0	SF	6 ACBM with the potential for damage	Operations and Maintenance
02D	12x12 beige streaked floor tile	430	SF	1st, 2nd, 3rd floor corridors (patches)	Assumed	MISC	No		SF		
02E	12x12 orange floor tile			1st floor corridor - outside boys toilet	Assumed	MISC	No				
02F	12x12 tan floor tile	4,800	SF	Classrooms 303, 305, 310, 311, 313, 203, 205, 208, 101, 102, 105, 107, eng office	Chrysotile	MISC	Yes	0	SF	6 ACBM with the potential for damage	Operations and Maintenance
03A	9x9 black floor tile			main office - principal's office, bathroom, vault	Chrysotile	MISC	No			6 ACBM with the potential for damage	Operations and Maintenance
03B	9x9 white floor tile			main office - principal's office, bathroom & vault	Chrysotile	MISC	No				
03C	9x9 green floor tile			engineer's toilet	Chrysotile	MISC	No				
05	linoleum			basement ladie's room	No ACBM	MISC					
08	12x12 floor tile- ABATED			1955 building (demolished)	Abated	MISC					
09	9x9 floor tile- ABATED			1955 building (demolished)	Abated	MISC					
10	wallboard	450	SF	basement art room, fire pump room	Assumed	MISC	No	0	SF	6 ACBM with the potential for damage	Operations and Maintenance
11A	12x12 beige w/tan streaks floor tile mastic	1,550	SF	basement - art room	Chrysotile	MISC	No	0	SF	6 ACBM with the potential for damage	Operations and Maintenance
11B	12x12 black floor tile mastic	1,000	SF	room 306	Assumed	MISC	No		SF	6 ACBM with the potential for damage	Operations and Maintenance
11C	12x12 white floor tile mastic	1,000	SF	room 306	No ACBM	MISC			SF		
11D	12x12 beige streaked floor tile mastic			1st, 2nd, 3rd floor corridors (patches)	Chrysotile	MISC	Yes				
11E	12x12 orange floor tile mastic			1st floor corridor - outside boys toilet	Chrysotile	MISC	No				
11F	12x12 tan floor tile mastic	4,800	SF	Classrooms 303, 305, 310, 311, 313, 203, 205, 208, 101, 102, 105, 107, engineer'sn office	Chrysotile	MISC	No	0	SF	6 ACBM with the potential for damage	Operations and Maintenance
12A	9x9 black floor tile mastic (Abated)			main office - principal's office, washroom, vault	Abated	MISC					
12B	9x9 white floor tile mastic (Abated)			main office - principal's office, bathroom & vault	Abated	MISC					
12C	9x9 green floor tile mastic			engineer's toilet	Abated	MISC					
13	linoleum mastic	9	SF	basement ladie's room	No ACBM	MISC			SF		
14	12x12 floor tile mastic- ABATED			1955 building- (building demolished)	Abated	MISC					
15	9x9 floor tile mastic- ABATED			1955 building- (building demolished)	Abated	MISC					
16	brown vinyl baseboard	200	LF	basement art room	Assumed	MISC	No	0	LF	6 ACBM with the potential for damage	Operations and Maintenance

Chicago Public Schools

School Ray School
Address 5631 S. Kimbark

Unit 25071
Chicago, IL, 60637

Building ID 5560
Region 04

ASBESTOS REINSPECTION FINDINGS AND RECOMMENDATIONS

Management Planner's Review Table II

Managing Environmental Consultant (MEC) Carnow, Conibear and Associates

600 West Van Buren St., Ste 500

Phone: (312) 762-2900

Fax: (312) 782-5145

Management Planner's Comments Summarized at the End of the Report

HA Num	Material Description	Material Quantity	Material Units	Material Location	Asbestos Type	Material Category	Friable	Damage Quantity	Damage Units	Damage Category	Response
17	brown vinyl baseboard mastic	200	LF	basement art room	Assumed	MISC	No	0	LF	6 ACBM with the potential for damage	Operations and Maintenance
18	drywall compound	200	SF	basement art room	Assumed	SURFACE	No	0	SF	6 ACBM with the potential for damage	Operations and Maintenance
19A	12x12 green floor tile			Staff lounge - kitchen	Assumed	MISC	No				
19B	12x12 green floor tile mastic			Staff lounge - kitchen	Assumed	MISC	No				
20	Hard Plaster	4,500	SF	Auditorium	Assumed	SURFACE	No	500	SF	5 ACBM with potential for significant damage	Operations and Maintenance
21	ceiling plaster	10,160	SF	throughout basement	Assumed	SURFACE	Yes	0	SF	6 ACBM with the potential for damage	Operations and Maintenance
22	12"x12" Light Blue VFT	6,700	SF	Basement Storage, Boys Restroom, Lunchroom, Corridor, Girls Playroom, Room 312,	Assumed	MISC	No	0	SF	6 ACBM with the potential for damage	Operations and Maintenance
23	12"x12" Light Blue VFT Mastic	6,700	SF	Basement Storage, Boys Restroom, Lunchroom, Corridor, Girls Playroom, Room 312,	Assumed	MISC	No	0	SF	6 ACBM with the potential for damage	Operations and Maintenance
24	12"x12" Dark Blue VFT	2,400	SF	Basement, 1st, 2nd, 3rd Floor Corridors, Adjust. Office,	Assumed	MISC	No	0	SF	6 ACBM with the potential for damage	Operations and Maintenance
25	12"x12" Dark Blue VFT Mastic	2,400	SF	Basement, 1st, 2nd, 3rd Floor Corridors, Adjust. Office,	Assumed	MISC	No	0	SF	6 ACBM with the potential for damage	Operations and Maintenance
26	Lab Table Tops	432	SF	Room 309	Assumed	MISC	No	0	SF	6 ACBM with the potential for damage	Operations and Maintenance
27	12"x12" Light Green VFT	3,200	SF	1st Floor Corridor, Storage Room, Principles Office.	Assumed	MISC	No	0	SF	6 ACBM with the potential for damage	Operations and Maintenance
28	12"x12" Light Green VFT Mastic	3,200	SF	1st Floor Corridor, Storage Room, Principles Office.	Assumed	MISC	No	0	SF	6 ACBM with the potential for damage	Operations and Maintenance
29	12"x12" Dark Green VFT	3,200	SF	1st Floor Corridor and Office	Assumed	MISC	No	0	SF	6 ACBM with the potential for damage	Operations and Maintenance
30	12"x12" Dark Green VFT Mastic	3,200	SF	1st Floor Corridor and Office	Assumed	MISC	No	0	SF	6 ACBM with the potential for damage	Operations and Maintenance
A	mag block boiler insulation- ABATED			boiler room- material abated and boiler removed in 1994	Abated	MISC					
E	cardboard pipe covering	40	SF	attic - tank	Chrysotile	TSI	No	0	SF	6 ACBM with the potential for damage	Operations and Maintenance
F	cardboard pipe fittings	3	LF	attic - tank	Chrysotile	TSI	Yes	0	LF	6 ACBM with the potential for damage	Operations and Maintenance
G	aircell pipe insulation			original (1893) building air chamber	Abated	TSI					
H	aircell pipe joints	6	FITTING	basement teachers lounge	Chrysotile	TSI	No	1	FITTING	1 Damaged or significantly damaged friable thermal system insulating ACBM	Operations and Maintenance
I	preform pipe covering- ABATED			1893 building	Abated	MISC					
K	water meter packing	5	FITTING	basement fire pump room, Basement Teacher's Lounge	Amosite	TSI	No	0	FITTING	6 ACBM with the potential for damage	Operations and Maintenance
O	cardboard pipe covering- ABATED			1955 addition- (building demolished)	Abated	MISC					
P	cardboard pipe joint- ABATED			1955 addition- (building demolished)	Abated	MISC					

Chicago Public Schools

School Ray School
Address 5631 S. Kimbark

Unit 25071
 Chicago, IL, 60637

Building ID 5560
Region 04

ASBESTOS REINSPECTION FINDINGS AND RECOMMENDATIONS

Management Planner's Review Table II

Managing Environmental Consultant (MEC) Carnow, Conibear and Associates

600 West Van Buren St., Ste 500

Phone: (312) 762-2900

Fax: (312) 782-5145

Management Planner's Comments Summarized at the End of the Report

HA Num	Material Description	Material Quantity	Material Units	Material Location	Asbestos Type	Material Category	Friable	Damage Quantity	Damage Units	Damage Category	Response
Q	aircell pipe insulation- ABATED			1955 building addition- (building demolished)	Abated	MISC					
R	aircell pipe joints- ABATED			1955 addition- (building demolished)	Abated	MISC					
S	Cementitious Pipe Fittings			Girls and Boys bathrooms - pipe chases	Assumed	TSI	No	0		6 ACBM with the potential for damage	Operations and Maintenance
T	Pipe Insulation			Girls and Boys bathrooms - pipe chases	Assumed	TSI	No	0		6 ACBM with the potential for damage	Operations and Maintenance
U	incinerator brick	125	SF	boiler room	No ACBM	TSI	No		SF		
V	Cementitious Pipe Fittings	10	LF	Engineer's Storage and Fire Pump Room	Assumed	TSI	No		LF		
W	Pipe Insulation	85	LF	Engineer's Storage and Fire Pump Room	Assumed	TSI	No		LF		
X	Material behind metal ceiling and walls	200	SF	Auditorium Fan Room	Assumed	SURFACE	No		SF		

Chicago Public Schools

School Ray School
Address 5631 S. Kimbark

Unit 25071
 Chicago, IL, 60637

Building ID 5560
Region 04

ASBESTOS REINSPECTION FINDINGS AND RECOMMENDATIONS

Management Planner's Review Table II

Managing Environmental Consultant (MEC) Carnow, Conibear and Associates

600 West Van Buren St., Ste 500

Phone: (312) 762-2900

Fax: (312) 782-5145

Management Planner's Comments Summarized at the End of the Report

Review Date	3/31/2013
Manager Planner Name	Daniel Juneau
100-03613	5/15/2014
Manager IDPH License No/Expiration	

HA Number	Management Comments
01	
02A	
02B	
02C	
02D	
02E	
02F	
03A	
03B	
03C	
05	
08	
09	
10	
11A	
11B	
11C	
11D	
11E	
11F	
12A	
12B	
12C	
13	

Chicago Public Schools

School Ray School
Address 5631 S. Kimbark

Unit 25071
 Chicago, IL, 60637

Building ID 5560
Region 04

ASBESTOS REINSPECTION FINDINGS AND RECOMMENDATIONS

Management Planner's Review Table II

Managing Environmental Consultant (MEC) Carnow, Conibear and Associates
 600 West Van Buren St., Ste 500
 Phone: (312) 762-2900 Fax: (312) 782-5145

Management Planner's Comments Summarized at the End of the Report

HA Number	Management Comments
14	
15	
16	
17	
18	
19A	
19B	
20	
21	
22	
23	
24	
25	
26	
27	
28	
29	
30	
A	
E	
F	
G	
H	
I	
K	
O	
P	

Chicago Public Schools

School Ray School
Address 5631 S. Kimbark

Unit 25071
Chicago, IL, 60637

Building ID 5560
Region 04

ASBESTOS REINSPECTION FINDINGS AND RECOMMENDATIONS

Management Planner's Review Table II

Managing Environmental Consultant (MEC) Carnow, Conibear and Associates
600 West Van Buren St., Ste 500
Phone: (312) 762-2900 Fax: (312) 782-5145

Management Planner's Comments Summarized at the End of the Report

HA Number	Management Comments
Q	
R	
S	
T	
U	
V	
W	
X	

Chicago Public Schools

Carnow, Conibear and Associates

2013 AHERA REINSPECTION

Inspector Assessment Form (REASSESSMENT)

LEA NAME: **Chicago Public Schools** UNIT NUMBER: **25071** BUIDLING ID: **5560**
CITY/STATE: **Chicago, Illinois** AHERA INSPECTOR: **Dionne Carey**
SCHOOL NAME: **Ray School** INSPECTION DATE: **3/13/2013**
ADDRESS: **5631 S. Kimbark** IDPH LICENSE NO: **100-09969**

INFORMATION FROM PREVIOUS INSPECTION

HOMOGENEOUS AREA: **01**
MATERIAL DESCRIPTION: **Hard Plaster**
HISTORICAL AHERA DAMAGE CATEGORY **6**
HISTORICAL DAMAGE REASON:
HISTORICAL RESPONSE ACTION:
ASBESTOS TYPE: **Assumed** FRIABLE: **No**

RESULTS OF REINSPECTION AND REASSESSMENT

This homogeneous area was reinspected and reassessed in accordance with Section 763.85 and 763.88 of AHERA and it's condition HAS NOT CHANGED when compared to the conditions of the last AHERA reinspection.

The current AHERA DAMAGE CATEGORY is determined to be **6. ACBM with the potential for damage**

DAMAGE REASON:

DISTURBANCE POTENTIAL: **LOW**
MATERIAL LOCATION: **Throughout 1893 Construction**
MATERIAL QUANTITY: **40000** MATERIAL UNITS: **SF**
DAMAGE QUANTITY: DAMAGE UNITS: **SF**
COMMENTS:

Inspector's Signature:



Date: **03/13/2013**

Chicago Public Schools

Carnow, Conibear and Associates

2013 AHERA REINSPECTION

Management Planner Review Form

LEA NAME: **Chicago Public Schools** UNIT NUMBER: **25071** BUIDLING ID: **5560**
CITY/STATE: **Chicago, Illinois** MANAGEMENT PLANNER: **Daniel Juneau**
SCHOOL NAME: **Ray School** REVIEW DATE: **3/31/2013**
ADDRESS: **5631 S. Kimbark** IDPH LICENSE NO: **100-09969**


HOMOGENEOUS AREA: **01**
MATERIAL DESCRIPTION: **Hard Plaster**
MATERIAL LOCATION: **Throughout 1893 Construction**
MATERIAL QUANTITY: **40000** MATERIAL UNITS: **SF**
DAMAGE QUANTITY: **0** DAMAGE UNITS: **SF**

In accordance with Sections 763.88 and 763.90 of the Asbestos Hazard Emergency Response Act (AHERA) the LEA must select a management planner to review the results of the inspection and assessment and recommend appropriate response actions. The original inspection of the above identified homogeneous area has been reviewed in accordance with Sections 763.88 and 763.90 with the following recommendations.

The RESPONSE ACTION recommendation is:

Comments:

Management Planner's Signature: _____

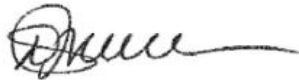

Date: **03/31/2013**

Chicago Public Schools

Carnow, Conibear and Associates

2013 AHERA REINSPECTION

Inspector Assessment Form (REASSESSMENT)

LEA NAME: **Chicago Public Schools** UNIT NUMBER: **25071** BUIDLING ID: **5560**
CITY/STATE: **Chicago, Illinois** AHERA INSPECTOR: **Dionne Carey**
SCHOOL NAME: **Ray School** INSPECTION DATE: **3/13/2013**
ADDRESS: **5631 S. Kimbark** IDPH LICENSE NO: **100-09969**

INFORMATION FROM PREVIOUS INSPECTION

HOMOGENEOUS AREA: **02A**
MATERIAL DESCRIPTION: **12x12 beige w/tan streaks floor tile**
HISTORICAL AHERA DAMAGE CATEGORY **6**
HISTORICAL DAMAGE REASON:
HISTORICAL RESPONSE ACTION:
ASBESTOS TYPE: **Assumed** FRIABLE: **No**

RESULTS OF REINSPECTION AND REASSESSMENT

This homogeneous area was reinspected and reassessed in accordance with Section 763.85 and 763.88 of AHERA and it's condition HAS NOT CHANGED when compared to the conditions of the last AHERA reinspection.

The current AHERA DAMAGE CATEGORY is determined to be **6. ACBM with the potential for damage**

DAMAGE REASON:

DISTURBANCE POTENTIAL: **LOW**
MATERIAL LOCATION: **basement art room**
MATERIAL QUANTITY: **1550** MATERIAL UNITS: **SF**
DAMAGE QUANTITY: DAMAGE UNITS: **SF**

COMMENTS:

Inspector's Signature:



Date: **03/13/2013**

Chicago Public Schools

Carnow, Conibear and Associates

2013 AHERA REINSPECTION

Management Planner Review Form

LEA NAME: **Chicago Public Schools** UNIT NUMBER: **25071** BUIDLING ID: **5560**
CITY/STATE: **Chicago, Illinois** MANAGEMENT PLANNER: **Daniel Juneau**
SCHOOL NAME: **Ray School** REVIEW DATE: **3/31/2013**
ADDRESS: **5631 S. Kimbark** IDPH LICENSE NO: **100-09969**

HOMOGENEOUS AREA: **02A**
MATERIAL DESCRIPTION: **12x12 beige w/tan streaks floor tile**
MATERIAL LOCATION: **basement art room**
MATERIAL QUANTITY: **1550** MATERIAL UNITS: **SF**
DAMAGE QUANTITY: **0** DAMAGE UNITS: **SF**

In accordance with Sections 763.88 and 763.90 of the Asbestos Hazard Emergency Response Act (AHERA) the LEA must select a management planner to review the results of the inspection and assessment and recommend appropriate response actions. The original inspection of the above identified homogeneous area has been reviewed in accordance with Sections 763.88 and 763.90 with the following recommendations.

The RESPONSE ACTION recommendation is:

Comments:

Management Planner's Signature: _____



Date: **03/31/2013**

Chicago Public Schools

Carnow, Conibear and Associates

2013 AHERA REINSPECTION

Inspector Assessment Form (REASSESSMENT)

LEA NAME: **Chicago Public Schools** UNIT NUMBER: **25071** BUIDLING ID: **5560**
CITY/STATE: **Chicago, Illinois** AHERA INSPECTOR: **Dionne Carey**
SCHOOL NAME: **Ray School** INSPECTION DATE: **3/13/2013**
ADDRESS: **5631 S. Kimbark** IDPH LICENSE NO: **100-09969**

INFORMATION FROM PREVIOUS INSPECTION

HOMOGENEOUS AREA: **02B**
MATERIAL DESCRIPTION: **12x12 black floor tile**
HISTORICAL AHERA DAMAGE CATEGORY **6**
HISTORICAL DAMAGE REASON:
HISTORICAL RESPONSE ACTION:
ASBESTOS TYPE: **Assumed** FRIABLE: **No**

RESULTS OF REINSPECTION AND REASSESSMENT

This homogeneous area was reinspected and reassessed in accordance with Section 763.85 and 763.88 of AHERA and it's condition HAS NOT CHANGED when compared to the conditions of the last AHERA reinspection.

The current AHERA DAMAGE CATEGORY is determined to be **6. ACBM with the potential for damage**

DAMAGE REASON:

DISTURBANCE POTENTIAL: **LOW**
MATERIAL LOCATION: **room 306**
MATERIAL QUANTITY: **300** MATERIAL UNITS: **SF**
DAMAGE QUANTITY: DAMAGE UNITS: **SF**

COMMENTS:

Inspector's Signature:



Date: **03/13/2013**

Chicago Public Schools

Carnow, Conibear and Associates

2013 AHERA REINSPECTION

Management Planner Review Form

LEA NAME: **Chicago Public Schools** UNIT NUMBER: **25071** BUIDLING ID: **5560**
CITY/STATE: **Chicago, Illinois** MANAGEMENT PLANNER: **Daniel Juneau**
SCHOOL NAME: **Ray School** REVIEW DATE: **3/31/2013**
ADDRESS: **5631 S. Kimbark** IDPH LICENSE NO: **100-09969**

HOMOGENEOUS AREA: **02B**
MATERIAL DESCRIPTION: **12x12 black floor tile**
MATERIAL LOCATION: **room 306**
MATERIAL QUANTITY: **300** MATERIAL UNITS: **SF**
DAMAGE QUANTITY: **0** DAMAGE UNITS: **SF**

In accordance with Sections 763.88 and 763.90 of the Asbestos Hazard Emergency Response Act (AHERA) the LEA must select a management planner to review the results of the inspection and assessment and recommend appropriate response actions. The original inspection of the above identified homogeneous area has been reviewed in accordance with Sections 763.88 and 763.90 with the following recommendations.

The RESPONSE ACTION recommendation is:

Comments:

Management Planner's Signature: _____



Date: **03/31/2013**

Chicago Public Schools

Carnow, Conibear and Associates

2013 AHERA REINSPECTION

Inspector Assessment Form (REASSESSMENT)

LEA NAME: **Chicago Public Schools** UNIT NUMBER: **25071** BUIDLING ID: **5560**
CITY/STATE: **Chicago, Illinois** AHERA INSPECTOR: **Dionne Carey**
SCHOOL NAME: **Ray School** INSPECTION DATE: **3/13/2013**
ADDRESS: **5631 S. Kimbark** IDPH LICENSE NO: **100-09969**

INFORMATION FROM PREVIOUS INSPECTION

HOMOGENEOUS AREA: **02C**
MATERIAL DESCRIPTION: **12x12 white floor tile**
HISTORICAL AHERA DAMAGE CATEGORY **6**
HISTORICAL DAMAGE REASON:
HISTORICAL RESPONSE ACTION:
ASBESTOS TYPE: **Assumed** FRIABLE: **No**

RESULTS OF REINSPECTION AND REASSESSMENT

This homogeneous area was reinspected and reassessed in accordance with Section 763.85 and 763.88 of AHERA and it's condition HAS NOT CHANGED when compared to the conditions of the last AHERA reinspection.

The current AHERA DAMAGE CATEGORY is determined to be **6. ACBM with the potential for damage**

DAMAGE REASON:

DISTURBANCE POTENTIAL: **LOW**
MATERIAL LOCATION: **room 306**
MATERIAL QUANTITY: **300** MATERIAL UNITS: **SF**
DAMAGE QUANTITY: DAMAGE UNITS: **SF**

COMMENTS:

Inspector's Signature:



Date: **03/13/2013**

Chicago Public Schools

Carnow, Conibear and Associates

2013 AHERA REINSPECTION

Management Planner Review Form

LEA NAME: **Chicago Public Schools** UNIT NUMBER: **25071** BUIDLING ID: **5560**
CITY/STATE: **Chicago, Illinois** MANAGEMENT PLANNER: **Daniel Juneau**
SCHOOL NAME: **Ray School** REVIEW DATE: **3/31/2013**
ADDRESS: **5631 S. Kimbark** IDPH LICENSE NO: **100-09969**

HOMOGENEOUS AREA: **02C**

MATERIAL DESCRIPTION: **12x12 white floor tile**

MATERIAL LOCATION: **room 306**

MATERIAL QUANTITY: **300**

MATERIAL UNITS: **SF**

DAMAGE QUANTITY: **0**


DAMAGE UNITS: **SF**

In accordance with Sections 763.88 and 763.90 of the Asbestos Hazard Emergency Response Act (AHERA) the LEA must select a management planner to review the results of the inspection and assessment and recommend appropriate response actions. The original inspection of the above identified homogeneous area has been reviewed in accordance with Sections 763.88 and 763.90 with the following recommendations.

The RESPONSE ACTION recommendation is:

Comments:

Management Planner's Signature: _____

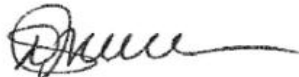

Date: **03/31/2013**

Chicago Public Schools

Carnow, Conibear and Associates

2013 AHERA REINSPECTION

Inspector Assessment Form (REASSESSMENT)

LEA NAME: **Chicago Public Schools** UNIT NUMBER: **25071** BUIDLING ID: **5560**
CITY/STATE: **Chicago, Illinois** AHERA INSPECTOR: **Dionne Carey**
SCHOOL NAME: **Ray School** INSPECTION DATE: **3/13/2013**
ADDRESS: **5631 S. Kimbark** IDPH LICENSE NO: **100-09969**

INFORMATION FROM PREVIOUS INSPECTION

HOMOGENEOUS AREA: **02D**
MATERIAL DESCRIPTION: **12x12 beige streaked floor tile**
HISTORICAL AHERA DAMAGE CATEGORY
HISTORICAL DAMAGE REASON:
HISTORICAL RESPONSE ACTION:
ASBESTOS TYPE: **Assumed** FRIABLE: **No**

RESULTS OF REINSPECTION AND REASSESSMENT

This homogeneous area was reinspected and reassessed in accordance with Section 763.85 and 763.88 of AHERA and it's condition HAS NOT CHANGED when compared to the conditions of the last AHERA reinspection.

The current AHERA DAMAGE CATEGORY is determined to be .

DAMAGE REASON:

DISTURBANCE POTENTIAL:

MATERIAL LOCATION: **1st, 2nd, 3rd floor corridors (patches)**

MATERIAL QUANTITY: **430**

MATERIAL UNITS: **SF**

DAMAGE QUANTITY:

DAMAGE UNITS: **SF**

COMMENTS: **Not Observed.**

Inspector's Signature:



Date: **03/13/2013**

Chicago Public Schools

Carnow, Conibear and Associates

2013 AHERA REINSPECTION

Management Planner Review Form

LEA NAME: **Chicago Public Schools** UNIT NUMBER: **25071** BUIDLING ID: **5560**
CITY/STATE: **Chicago, Illinois** MANAGEMENT PLANNER: **Daniel Juneau**
SCHOOL NAME: **Ray School** REVIEW DATE: **3/31/2013**
ADDRESS: **5631 S. Kimbark** IDPH LICENSE NO: **100-09969**


HOMOGENEOUS AREA: **02D**
MATERIAL DESCRIPTION: **12x12 beige streaked floor tile**
MATERIAL LOCATION: **1st, 2nd, 3rd floor corridors (patches)**
MATERIAL QUANTITY: **430** MATERIAL UNITS: **SF**
DAMAGE QUANTITY: DAMAGE UNITS: **SF**

In accordance with Sections 763.88 and 763.90 of the Asbestos Hazard Emergency Response Act (AHERA) the LEA must select a management planner to review the results of the inspection and assessment and recommend appropriate response actions. The original inspection of the above identified homogeneous area has been reviewed in accordance with Sections 763.88 and 763.90 with the following recommendations.

The RESPONSE ACTION recommendation is:

Comments:

Management Planner's Signature: _____



Date: **03/31/2013**

Chicago Public Schools

Carnow, Conibear and Associates

2013 AHERA REINSPECTION

Inspector Assessment Form (REASSESSMENT)

LEA NAME: **Chicago Public Schools** UNIT NUMBER: **25071** BUIDLING ID: **5560**
CITY/STATE: **Chicago, Illinois** AHERA INSPECTOR: **Dionne Carey**
SCHOOL NAME: **Ray School** INSPECTION DATE: **3/13/2013**
ADDRESS: **5631 S. Kimbark** IDPH LICENSE NO: **100-09969**

INFORMATION FROM PREVIOUS INSPECTION

HOMOGENEOUS AREA: **02E**
MATERIAL DESCRIPTION: **12x12 orange floor tile**
HISTORICAL AHERA DAMAGE CATEGORY
HISTORICAL DAMAGE REASON:
HISTORICAL RESPONSE ACTION:
ASBESTOS TYPE: **Assumed** FRIABLE: **No**

RESULTS OF REINSPECTION AND REASSESSMENT

This homogeneous area was reinspected and reassessed in accordance with Section 763.85 and 763.88 of AHERA and it's condition HAS NOT CHANGED when compared to the conditions of the last AHERA reinspection.

The current AHERA DAMAGE CATEGORY is determined to be .

DAMAGE REASON:

DISTURBANCE POTENTIAL:

MATERIAL LOCATION: **1st floor corridor - outside boys toilet**

MATERIAL QUANTITY:

MATERIAL UNITS:

DAMAGE QUANTITY:

DAMAGE UNITS:

COMMENTS: **Not Observed.**

Inspector's Signature:



Date: **03/13/2013**

Chicago Public Schools

Carnow, Conibear and Associates

2013 AHERA REINSPECTION

Management Planner Review Form

LEA NAME: **Chicago Public Schools** UNIT NUMBER: **25071** BUIDLING ID: **5560**
CITY/STATE: **Chicago, Illinois** MANAGEMENT PLANNER: **Daniel Juneau**
SCHOOL NAME: **Ray School** REVIEW DATE: **3/31/2013**
ADDRESS: **5631 S. Kimbark** IDPH LICENSE NO: **100-09969**


HOMOGENEOUS AREA: **02E**
MATERIAL DESCRIPTION: **12x12 orange floor tile**
MATERIAL LOCATION: **1st floor corridor - outside boys toilet**
MATERIAL QUANTITY: MATERIAL UNITS:
DAMAGE QUANTITY: DAMAGE UNITS:

In accordance with Sections 763.88 and 763.90 of the Asbestos Hazard Emergency Response Act (AHERA) the LEA must select a management planner to review the results of the inspection and assessment and recommend appropriate response actions. The original inspection of the above identified homogeneous area has been reviewed in accordance with Sections 763.88 and 763.90 with the following recommendations.

The RESPONSE ACTION recommendation is:

Comments:

Management Planner's Signature: _____

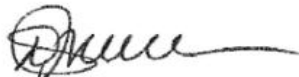

Date: **03/31/2013**

Chicago Public Schools

Carnow, Conibear and Associates

2013 AHERA REINSPECTION

Inspector Assessment Form (REASSESSMENT)

LEA NAME: **Chicago Public Schools** UNIT NUMBER: **25071** BUIDLING ID: **5560**
CITY/STATE: **Chicago, Illinois** AHERA INSPECTOR: **Dionne Carey**
SCHOOL NAME: **Ray School** INSPECTION DATE: **3/13/2013**
ADDRESS: **5631 S. Kimbark** IDPH LICENSE NO: **100-09969**

INFORMATION FROM PREVIOUS INSPECTION

HOMOGENEOUS AREA: **02F**
MATERIAL DESCRIPTION: **12x12 tan floor tile**
HISTORICAL AHERA DAMAGE CATEGORY **6**
HISTORICAL DAMAGE REASON:
HISTORICAL RESPONSE ACTION: **Repair
Operations and Maintenance**
ASBESTOS TYPE: **Chrysotile** FRIABLE: **Yes**

RESULTS OF REINSPECTION AND REASSESSMENT

This homogeneous area was reinspected and reassessed in accordance with Section 763.85 and 763.88 of AHERA and it's condition HAS NOT CHANGED when compared to the conditions of the last AHERA reinspection.

The current AHERA DAMAGE CATEGORY is determined to be **6. ACBM with the potential for damage**

DAMAGE REASON:

DISTURBANCE POTENTIAL: **LOW**
MATERIAL LOCATION: **Classrooms 303, 305, 310, 311, 313, 203, 205, 208, 101, 102, 105, 107, eng office**
MATERIAL QUANTITY: **4800** MATERIAL UNITS: **SF**
DAMAGE QUANTITY: DAMAGE UNITS: **SF**
COMMENTS:

Inspector's Signature:



Date: **03/13/2013**

Chicago Public Schools

Carnow, Conibear and Associates

2013 AHERA REINSPECTION

Management Planner Review Form

LEA NAME: **Chicago Public Schools** UNIT NUMBER: **25071** BUIDLING ID: **5560**
CITY/STATE: **Chicago, Illinois** MANAGEMENT PLANNER: **Daniel Juneau**
SCHOOL NAME: **Ray School** REVIEW DATE: **3/31/2013**
ADDRESS: **5631 S. Kimbark** IDPH LICENSE NO: **100-09969**

HOMOGENEOUS AREA: **02F**
MATERIAL DESCRIPTION: **12x12 tan floor tile**
MATERIAL LOCATION: **Classrooms 303, 305, 310, 311, 313, 203, 205, 208, 101, 102, 105, 107, eng office**
MATERIAL QUANTITY: **4800** MATERIAL UNITS: **SF**
DAMAGE QUANTITY: **0** DAMAGE UNITS: **SF**

In accordance with Sections 763.88 and 763.90 of the Asbestos Hazard Emergency Response Act (AHERA) the LEA must select a management planner to review the results of the inspection and assessment and recommend appropriate response actions. The original inspection of the above identified homogeneous area has been reviewed in accordance with Sections 763.88 and 763.90 with the following recommendations.

The RESPONSE ACTION recommendation is:

**Repair
Operations and Maintenance**

Comments:

Management Planner's Signature: _____



Date: **03/31/2013**

Chicago Public Schools

Carnow, Conibear and Associates

2013 AHERA REINSPECTION

Inspector Assessment Form (REASSESSMENT)

LEA NAME: Chicago Public Schools UNIT NUMBER: 25071 BUIDLING ID: 5560
CITY/STATE: Chicago, Illinois AHERA INSPECTOR: Dionne Carey
SCHOOL NAME: Ray School INSPECTION DATE: 3/13/2013
ADDRESS: 5631 S. Kimbark IDPH LICENSE NO: 100-09969

INFORMATION FROM PREVIOUS INSPECTION

HOMOGENEOUS AREA: 03A
MATERIAL DESCRIPTION: 9x9 black floor tile
HISTORICAL AHERA DAMAGE CATEGORY 6
HISTORICAL DAMAGE REASON:
HISTORICAL RESPONSE ACTION:
ASBESTOS TYPE: Chrysotile FRIABLE: No

RESULTS OF REINSPECTION AND REASSESSMENT

This homogeneous area was reinspected and reassessed in accordance with Section 763.85 and 763.88 of AHERA and it's condition HAS NOT CHANGED when compared to the conditions of the last AHERA reinspection.

The current AHERA DAMAGE CATEGORY is determined to be **6. ACBM with the potential for damage**

DAMAGE REASON:

DISTURBANCE POTENTIAL:

MATERIAL LOCATION: main office - principal's office, bathroom, vault

MATERIAL QUANTITY: MATERIAL UNITS:

DAMAGE QUANTITY: DAMAGE UNITS:

COMMENTS: No access to Vault, Not Observed in attic areas.

Inspector's Signature:



Date: 03/13/2013

Chicago Public Schools

Carnow, Conibear and Associates

2013 AHERA REINSPECTION

Management Planner Review Form

LEA NAME: **Chicago Public Schools** UNIT NUMBER: **25071** BUIDLING ID: **5560**
CITY/STATE: **Chicago, Illinois** MANAGEMENT PLANNER: **Daniel Juneau**
SCHOOL NAME: **Ray School** REVIEW DATE: **3/31/2013**
ADDRESS: **5631 S. Kimbark** IDPH LICENSE NO: **100-09969**

HOMOGENEOUS AREA: **03A**
MATERIAL DESCRIPTION: **9x9 black floor tile**
MATERIAL LOCATION: **main office - principal's office, bathroom, vault**
MATERIAL QUANTITY: MATERIAL UNITS:
DAMAGE QUANTITY: DAMAGE UNITS:

In accordance with Sections 763.88 and 763.90 of the Asbestos Hazard Emergency Response Act (AHERA) the LEA must select a management planner to review the results of the inspection and assessment and recommend appropriate response actions. The original inspection of the above identified homogeneous area has been reviewed in accordance with Sections 763.88 and 763.90 with the following recommendations.

The RESPONSE ACTION recommendation is:

Comments:

Management Planner's Signature: _____



Date: **03/31/2013**

Chicago Public Schools

Carnow, Conibear and Associates

2013 AHERA REINSPECTION

Inspector Assessment Form (REASSESSMENT)

LEA NAME: **Chicago Public Schools** UNIT NUMBER: **25071** BUIDLING ID: **5560**
CITY/STATE: **Chicago, Illinois** AHERA INSPECTOR: **Dionne Carey**
SCHOOL NAME: **Ray School** INSPECTION DATE: **3/13/2013**
ADDRESS: **5631 S. Kimbark** IDPH LICENSE NO: **100-09969**

INFORMATION FROM PREVIOUS INSPECTION

HOMOGENEOUS AREA: **03B**
MATERIAL DESCRIPTION: **9x9 white floor tile**
HISTORICAL AHERA DAMAGE CATEGORY
HISTORICAL DAMAGE REASON:
HISTORICAL RESPONSE ACTION:
ASBESTOS TYPE: **Chrysotile** FRIABLE: **No**

RESULTS OF REINSPECTION AND REASSESSMENT

This homogeneous area was reinspected and reassessed in accordance with Section 763.85 and 763.88 of AHERA and it's condition HAS NOT CHANGED when compared to the conditions of the last AHERA reinspection.

The current AHERA DAMAGE CATEGORY is determined to be .

DAMAGE REASON:

DISTURBANCE POTENTIAL:

MATERIAL LOCATION: **main office - principal's office, bathroom & vault**

MATERIAL QUANTITY: MATERIAL UNITS:

DAMAGE QUANTITY: DAMAGE UNITS:

COMMENTS: **Not Observed. No report.**

Inspector's Signature:



Date: **03/13/2013**

Chicago Public Schools

Carnow, Conibear and Associates

2013 AHERA REINSPECTION

Management Planner Review Form

LEA NAME: **Chicago Public Schools** UNIT NUMBER: **25071** BUIDLING ID: **5560**
CITY/STATE: **Chicago, Illinois** MANAGEMENT PLANNER: **Daniel Juneau**
SCHOOL NAME: **Ray School** REVIEW DATE: **3/31/2013**
ADDRESS: **5631 S. Kimbark** IDPH LICENSE NO: **100-09969**

HOMOGENEOUS AREA: **03B**
MATERIAL DESCRIPTION: **9x9 white floor tile**
MATERIAL LOCATION: **main office - principal's office, bathroom & vault**
MATERIAL QUANTITY: MATERIAL UNITS:
DAMAGE QUANTITY: DAMAGE UNITS:

In accordance with Sections 763.88 and 763.90 of the Asbestos Hazard Emergency Response Act (AHERA) the LEA must select a management planner to review the results of the inspection and assessment and recommend appropriate response actions. The original inspection of the above identified homogeneous area has been reviewed in accordance with Sections 763.88 and 763.90 with the following recommendations.

The RESPONSE ACTION recommendation is:

Comments:

Management Planner's Signature: _____



Date: **03/31/2013**

Chicago Public Schools

Carnow, Conibear and Associates

2013 AHERA REINSPECTION

Inspector Assessment Form (REASSESSMENT)

LEA NAME: **Chicago Public Schools** UNIT NUMBER: **25071** BUIDLING ID: **5560**
CITY/STATE: **Chicago, Illinois** AHERA INSPECTOR: **Dionne Carey**
SCHOOL NAME: **Ray School** INSPECTION DATE: **3/13/2013**
ADDRESS: **5631 S. Kimbark** IDPH LICENSE NO: **100-09969**

INFORMATION FROM PREVIOUS INSPECTION

HOMOGENEOUS AREA: **03C**
MATERIAL DESCRIPTION: **9x9 green floor tile**
HISTORICAL AHERA DAMAGE CATEGORY
HISTORICAL DAMAGE REASON:
HISTORICAL RESPONSE ACTION:
ASBESTOS TYPE: **Chrysotile** FRIABLE: **No**

RESULTS OF REINSPECTION AND REASSESSMENT

This homogeneous area was reinspected and reassessed in accordance with Section 763.85 and 763.88 of AHERA and it's condition HAS NOT CHANGED when compared to the conditions of the last AHERA reinspection.

The current AHERA DAMAGE CATEGORY is determined to be .

DAMAGE REASON:

DISTURBANCE POTENTIAL:

MATERIAL LOCATION: **engineer's toilet**

MATERIAL QUANTITY:

MATERIAL UNITS:

DAMAGE QUANTITY:

DAMAGE UNITS:

COMMENTS: **Not Observed.**

Inspector's Signature:



Date: **03/13/2013**

Chicago Public Schools

Carnow, Conibear and Associates

2013 AHERA REINSPECTION

Management Planner Review Form

LEA NAME: **Chicago Public Schools** UNIT NUMBER: **25071** BUIDLING ID: **5560**
CITY/STATE: **Chicago, Illinois** MANAGEMENT PLANNER: **Daniel Juneau**
SCHOOL NAME: **Ray School** REVIEW DATE: **3/31/2013**
ADDRESS: **5631 S. Kimbark** IDPH LICENSE NO: **100-09969**

HOMOGENEOUS AREA: **03C**

MATERIAL DESCRIPTION: **9x9 green floor tile**

MATERIAL LOCATION: **engineer's toilet**

MATERIAL QUANTITY:

MATERIAL UNITS:

DAMAGE QUANTITY:

DAMAGE UNITS:

In accordance with Sections 763.88 and 763.90 of the Asbestos Hazard Emergency Response Act (AHERA) the LEA must select a management planner to review the results of the inspection and assessment and recommend appropriate response actions. The original inspection of the above identified homogeneous area has been reviewed in accordance with Sections 763.88 and 763.90 with the following recommendations.

The RESPONSE ACTION recommendation is:

Comments:

Management Planner's Signature: _____



Date: **03/31/2013**

Chicago Public Schools

Carnow, Conibear and Associates

2013 AHERA REINSPECTION

Inspector Assessment Form (REASSESSMENT)

LEA NAME: **Chicago Public Schools** UNIT NUMBER: **25071** BUIDLING ID: **5560**
CITY/STATE: **Chicago, Illinois** AHERA INSPECTOR: **Dionne Carey**
SCHOOL NAME: **Ray School** INSPECTION DATE: **3/13/2013**
ADDRESS: **5631 S. Kimbark** IDPH LICENSE NO: **100-09969**

INFORMATION FROM PREVIOUS INSPECTION

HOMOGENEOUS AREA: **05**
MATERIAL DESCRIPTION: **linoleum**
HISTORICAL AHERA DAMAGE CATEGORY
HISTORICAL DAMAGE REASON:
HISTORICAL RESPONSE ACTION:
ASBESTOS TYPE: **No ACBM** FRIABLE:

RESULTS OF REINSPECTION AND REASSESSMENT

This homogeneous area was reinspected and reassessed in accordance with Section 763.85 and 763.88 of AHERA and it's condition HAS NOT CHANGED when compared to the conditions of the last AHERA reinspection.

The current AHERA DAMAGE CATEGORY is determined to be .

DAMAGE REASON:

DISTURBANCE POTENTIAL:

MATERIAL LOCATION: **basement ladie's room**

MATERIAL QUANTITY:

MATERIAL UNITS:

DAMAGE QUANTITY:

DAMAGE UNITS:

COMMENTS:

Inspector's Signature:



Date: **03/13/2013**

Chicago Public Schools

Carnow, Conibear and Associates

2013 AHERA REINSPECTION

Management Planner Review Form

LEA NAME: **Chicago Public Schools** UNIT NUMBER: **25071** BUIDLING ID: **5560**
CITY/STATE: **Chicago, Illinois** MANAGEMENT PLANNER: **Daniel Juneau**
SCHOOL NAME: **Ray School** REVIEW DATE: **3/31/2013**
ADDRESS: **5631 S. Kimbark** IDPH LICENSE NO: **100-09969**

HOMOGENEOUS AREA: **05**

MATERIAL DESCRIPTION: **linoleum**

MATERIAL LOCATION: **basement ladie's room**

MATERIAL QUANTITY:

MATERIAL UNITS:

DAMAGE QUANTITY:

DAMAGE UNITS:

In accordance with Sections 763.88 and 763.90 of the Asbestos Hazard Emergency Response Act (AHERA) the LEA must select a management planner to review the results of the inspection and assessment and recommend appropriate response actions. The original inspection of the above identified homogeneous area has been reviewed in accordance with Sections 763.88 and 763.90 with the following recommendations.

The RESPONSE ACTION recommendation is:

Comments:

Management Planner's Signature: _____



Date: **03/31/2013**

Chicago Public Schools

Carnow, Conibear and Associates

2013 AHERA REINSPECTION

Inspector Assessment Form (REASSESSMENT)

LEA NAME: **Chicago Public Schools** UNIT NUMBER: **25071** BUIDLING ID: **5560**
CITY/STATE: **Chicago, Illinois** AHERA INSPECTOR: **Dionne Carey**
SCHOOL NAME: **Ray School** INSPECTION DATE: **3/13/2013**
ADDRESS: **5631 S. Kimbark** IDPH LICENSE NO: **100-09969**

INFORMATION FROM PREVIOUS INSPECTION

HOMOGENEOUS AREA: **08**
MATERIAL DESCRIPTION: **12x12 floor tile- ABATED**
HISTORICAL AHERA DAMAGE CATEGORY
HISTORICAL DAMAGE REASON:
HISTORICAL RESPONSE ACTION:
ASBESTOS TYPE: **Abated** FRIABLE:

RESULTS OF REINSPECTION AND REASSESSMENT

This homogeneous area was reinspected and reassessed in accordance with Section 763.85 and 763.88 of AHERA and it's condition HAS NOT CHANGED when compared to the conditions of the last AHERA reinspection.

The current AHERA DAMAGE CATEGORY is determined to be .

DAMAGE REASON:

DISTURBANCE POTENTIAL:

MATERIAL LOCATION: **1955 building (demolished)**

MATERIAL QUANTITY:

MATERIAL UNITS:

DAMAGE QUANTITY:

DAMAGE UNITS:

COMMENTS:

Inspector's Signature:



Date: **03/13/2013**

Chicago Public Schools

Carnow, Conibear and Associates

2013 AHERA REINSPECTION

Management Planner Review Form

LEA NAME: **Chicago Public Schools** UNIT NUMBER: **25071** BUIDLING ID: **5560**
CITY/STATE: **Chicago, Illinois** MANAGEMENT PLANNER: **Daniel Juneau**
SCHOOL NAME: **Ray School** REVIEW DATE: **3/31/2013**
ADDRESS: **5631 S. Kimbark** IDPH LICENSE NO: **100-09969**

HOMOGENEOUS AREA: **08**

MATERIAL DESCRIPTION: **12x12 floor tile- ABATED**

MATERIAL LOCATION: **1955 building (demolished)**

MATERIAL QUANTITY:

MATERIAL UNITS:

DAMAGE QUANTITY:


DAMAGE UNITS:

In accordance with Sections 763.88 and 763.90 of the Asbestos Hazard Emergency Response Act (AHERA) the LEA must select a management planner to review the results of the inspection and assessment and recommend appropriate response actions. The original inspection of the above identified homogeneous area has been reviewed in accordance with Sections 763.88 and 763.90 with the following recommendations.

The RESPONSE ACTION recommendation is:

Comments:

Management Planner's Signature: _____



Date: **03/31/2013**

Chicago Public Schools

Carnow, Conibear and Associates

2013 AHERA REINSPECTION

Inspector Assessment Form (REASSESSMENT)

LEA NAME: **Chicago Public Schools** UNIT NUMBER: **25071** BUIDLING ID: **5560**
CITY/STATE: **Chicago, Illinois** AHERA INSPECTOR: **Dionne Carey**
SCHOOL NAME: **Ray School** INSPECTION DATE: **3/13/2013**
ADDRESS: **5631 S. Kimbark** IDPH LICENSE NO: **100-09969**

INFORMATION FROM PREVIOUS INSPECTION

HOMOGENEOUS AREA: **09**
MATERIAL DESCRIPTION: **9x9 floor tile- ABATED**
HISTORICAL AHERA DAMAGE CATEGORY
HISTORICAL DAMAGE REASON:
HISTORICAL RESPONSE ACTION:
ASBESTOS TYPE: **Abated** FRIABLE:

RESULTS OF REINSPECTION AND REASSESSMENT

This homogeneous area was reinspected and reassessed in accordance with Section 763.85 and 763.88 of AHERA and it's condition HAS NOT CHANGED when compared to the conditions of the last AHERA reinspection.

The current AHERA DAMAGE CATEGORY is determined to be .

DAMAGE REASON:

DISTURBANCE POTENTIAL:

MATERIAL LOCATION: **1955 building (demolished)**

MATERIAL QUANTITY:

MATERIAL UNITS:

DAMAGE QUANTITY:

DAMAGE UNITS:

COMMENTS:

Inspector's Signature:



Date: **03/13/2013**

Chicago Public Schools

Carnow, Conibear and Associates

2013 AHERA REINSPECTION

Management Planner Review Form

LEA NAME: **Chicago Public Schools** UNIT NUMBER: **25071** BUIDLING ID: **5560**
CITY/STATE: **Chicago, Illinois** MANAGEMENT PLANNER: **Daniel Juneau**
SCHOOL NAME: **Ray School** REVIEW DATE: **3/31/2013**
ADDRESS: **5631 S. Kimbark** IDPH LICENSE NO: **100-09969**

HOMOGENEOUS AREA: **09**

MATERIAL DESCRIPTION: **9x9 floor tile- ABATED**

MATERIAL LOCATION: **1955 building (demolished)**

MATERIAL QUANTITY:

MATERIAL UNITS:

DAMAGE QUANTITY:

DAMAGE UNITS:

In accordance with Sections 763.88 and 763.90 of the Asbestos Hazard Emergency Response Act (AHERA) the LEA must select a management planner to review the results of the inspection and assessment and recommend appropriate response actions. The original inspection of the above identified homogeneous area has been reviewed in accordance with Sections 763.88 and 763.90 with the following recommendations.

The RESPONSE ACTION recommendation is:

Comments:

Management Planner's Signature: _____



Date: **03/31/2013**

Chicago Public Schools

Carnow, Conibear and Associates

2013 AHERA REINSPECTION

Inspector Assessment Form (REASSESSMENT)

LEA NAME: **Chicago Public Schools** UNIT NUMBER: **25071** BUIDLING ID: **5560**
CITY/STATE: **Chicago, Illinois** AHERA INSPECTOR: **Dionne Carey**
SCHOOL NAME: **Ray School** INSPECTION DATE: **3/13/2013**
ADDRESS: **5631 S. Kimbark** IDPH LICENSE NO: **100-09969**

INFORMATION FROM PREVIOUS INSPECTION

HOMOGENEOUS AREA: **10**
MATERIAL DESCRIPTION: **wallboard**
HISTORICAL AHERA DAMAGE CATEGORY **6**
HISTORICAL DAMAGE REASON:
HISTORICAL RESPONSE ACTION:
ASBESTOS TYPE: **Assumed** FRIABLE: **No**

RESULTS OF REINSPECTION AND REASSESSMENT

This homogeneous area was reinspected and reassessed in accordance with Section 763.85 and 763.88 of AHERA and it's condition HAS NOT CHANGED when compared to the conditions of the last AHERA reinspection.

The current AHERA DAMAGE CATEGORY is determined to be **6. ACBM with the potential for damage**

DAMAGE REASON:

DISTURBANCE POTENTIAL: **LOW**
MATERIAL LOCATION: **basement art room, fire pump room**
MATERIAL QUANTITY: **450** MATERIAL UNITS: **SF**
DAMAGE QUANTITY: DAMAGE UNITS: **SF**
COMMENTS:

Inspector's Signature: _____



Date: **03/13/2013**

Chicago Public Schools

Carnow, Conibear and Associates

2013 AHERA REINSPECTION

Management Planner Review Form

LEA NAME: **Chicago Public Schools** UNIT NUMBER: **25071** BUIDLING ID: **5560**
CITY/STATE: **Chicago, Illinois** MANAGEMENT PLANNER: **Daniel Juneau**
SCHOOL NAME: **Ray School** REVIEW DATE: **3/31/2013**
ADDRESS: **5631 S. Kimbark** IDPH LICENSE NO: **100-09969**


HOMOGENEOUS AREA: **10**
MATERIAL DESCRIPTION: **wallboard**
MATERIAL LOCATION: **basement art room, fire pump room**
MATERIAL QUANTITY: **450** MATERIAL UNITS: **SF**
DAMAGE QUANTITY: **0** DAMAGE UNITS: **SF**

In accordance with Sections 763.88 and 763.90 of the Asbestos Hazard Emergency Response Act (AHERA) the LEA must select a management planner to review the results of the inspection and assessment and recommend appropriate response actions. The original inspection of the above identified homogeneous area has been reviewed in accordance with Sections 763.88 and 763.90 with the following recommendations.

The RESPONSE ACTION recommendation is:

Comments:

Management Planner's Signature: _____

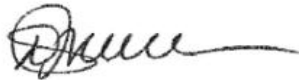

Date: **03/31/2013**

Chicago Public Schools

Carnow, Conibear and Associates

2013 AHERA REINSPECTION

Inspector Assessment Form (REASSESSMENT)

LEA NAME: **Chicago Public Schools** UNIT NUMBER: **25071** BUIDLING ID: **5560**
CITY/STATE: **Chicago, Illinois** AHERA INSPECTOR: **Dionne Carey**
SCHOOL NAME: **Ray School** INSPECTION DATE: **3/13/2013**
ADDRESS: **5631 S. Kimbark** IDPH LICENSE NO: **100-09969**

INFORMATION FROM PREVIOUS INSPECTION

HOMOGENEOUS AREA: **11A**
MATERIAL DESCRIPTION: **12x12 beige w/tan streaks floor tile mastic**
HISTORICAL AHERA DAMAGE CATEGORY **6**
HISTORICAL DAMAGE REASON:
HISTORICAL RESPONSE ACTION:
ASBESTOS TYPE: **Chrysotile** FRIABLE: **No**

RESULTS OF REINSPECTION AND REASSESSMENT

This homogeneous area was reinspected and reassessed in accordance with Section 763.85 and 763.88 of AHERA and it's condition HAS NOT CHANGED when compared to the conditions of the last AHERA reinspection.

The current AHERA DAMAGE CATEGORY is determined to be **6. ACBM with the potential for damage**

DAMAGE REASON:

DISTURBANCE POTENTIAL: **LOW**
MATERIAL LOCATION: **basement - art room**
MATERIAL QUANTITY: **1550** MATERIAL UNITS: **SF**
DAMAGE QUANTITY: DAMAGE UNITS: **SF**
COMMENTS:

Inspector's Signature:



Date: **03/13/2013**

Chicago Public Schools

Carnow, Conibear and Associates

2013 AHERA REINSPECTION

Management Planner Review Form

LEA NAME: **Chicago Public Schools** UNIT NUMBER: **25071** BUIDLING ID: **5560**
CITY/STATE: **Chicago, Illinois** MANAGEMENT PLANNER: **Daniel Juneau**
SCHOOL NAME: **Ray School** REVIEW DATE: **3/31/2013**
ADDRESS: **5631 S. Kimbark** IDPH LICENSE NO: **100-09969**


HOMOGENEOUS AREA: **11A**
MATERIAL DESCRIPTION: **12x12 beige w/tan streaks floor tile mastic**
MATERIAL LOCATION: **basement - art room**
MATERIAL QUANTITY: **1550** MATERIAL UNITS: **SF**
DAMAGE QUANTITY: **0** DAMAGE UNITS: **SF**

In accordance with Sections 763.88 and 763.90 of the Asbestos Hazard Emergency Response Act (AHERA) the LEA must select a management planner to review the results of the inspection and assessment and recommend appropriate response actions. The original inspection of the above identified homogeneous area has been reviewed in accordance with Sections 763.88 and 763.90 with the following recommendations.

The RESPONSE ACTION recommendation is:

Comments:

Management Planner's Signature: _____



Date: **03/31/2013**

Chicago Public Schools

Carnow, Conibear and Associates

2013 AHERA REINSPECTION

Inspector Assessment Form (REASSESSMENT)

LEA NAME: **Chicago Public Schools** UNIT NUMBER: **25071** BUIDLING ID: **5560**
CITY/STATE: **Chicago, Illinois** AHERA INSPECTOR: **Dionne Carey**
SCHOOL NAME: **Ray School** INSPECTION DATE: **3/13/2013**
ADDRESS: **5631 S. Kimbark** IDPH LICENSE NO: **100-09969**

INFORMATION FROM PREVIOUS INSPECTION

HOMOGENEOUS AREA: **11B**
MATERIAL DESCRIPTION: **12x12 black floor tile mastic**
HISTORICAL AHERA DAMAGE CATEGORY **6**
HISTORICAL DAMAGE REASON:
HISTORICAL RESPONSE ACTION:
ASBESTOS TYPE: **Assumed** FRIABLE: **No**

RESULTS OF REINSPECTION AND REASSESSMENT

This homogeneous area was reinspected and reassessed in accordance with Section 763.85 and 763.88 of AHERA and it's condition HAS NOT CHANGED when compared to the conditions of the last AHERA reinspection.

The current AHERA DAMAGE CATEGORY is determined to be **6. ACBM with the potential for damage**

DAMAGE REASON:

DISTURBANCE POTENTIAL: **LOW**
MATERIAL LOCATION: **room 306**
MATERIAL QUANTITY: **1000** MATERIAL UNITS: **SF**
DAMAGE QUANTITY: DAMAGE UNITS: **SF**

COMMENTS:

Inspector's Signature:



Date: **03/13/2013**

Chicago Public Schools

Carnow, Conibear and Associates

2013 AHERA REINSPECTION

Management Planner Review Form

LEA NAME: **Chicago Public Schools** UNIT NUMBER: **25071** BUIDLING ID: **5560**
CITY/STATE: **Chicago, Illinois** MANAGEMENT PLANNER: **Daniel Juneau**
SCHOOL NAME: **Ray School** REVIEW DATE: **3/31/2013**
ADDRESS: **5631 S. Kimbark** IDPH LICENSE NO: **100-09969**


HOMOGENEOUS AREA: **11B**
MATERIAL DESCRIPTION: **12x12 black floor tile mastic**
MATERIAL LOCATION: **room 306**
MATERIAL QUANTITY: **1000** MATERIAL UNITS: **SF**
DAMAGE QUANTITY: DAMAGE UNITS: **SF**

In accordance with Sections 763.88 and 763.90 of the Asbestos Hazard Emergency Response Act (AHERA) the LEA must select a management planner to review the results of the inspection and assessment and recommend appropriate response actions. The original inspection of the above identified homogeneous area has been reviewed in accordance with Sections 763.88 and 763.90 with the following recommendations.

The RESPONSE ACTION recommendation is:

Comments:

Management Planner's Signature: _____

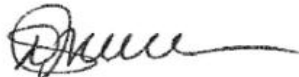

Date: **03/31/2013**

Chicago Public Schools

Carnow, Conibear and Associates

2013 AHERA REINSPECTION

Inspector Assessment Form (REASSESSMENT)

LEA NAME: **Chicago Public Schools** UNIT NUMBER: **25071** BUIDLING ID: **5560**
CITY/STATE: **Chicago, Illinois** AHERA INSPECTOR: **Dionne Carey**
SCHOOL NAME: **Ray School** INSPECTION DATE: **3/13/2013**
ADDRESS: **5631 S. Kimbark** IDPH LICENSE NO: **100-09969**

INFORMATION FROM PREVIOUS INSPECTION

HOMOGENEOUS AREA: **11C**
MATERIAL DESCRIPTION: **12x12 white floor tile mastic**
HISTORICAL AHERA DAMAGE CATEGORY
HISTORICAL DAMAGE REASON:
HISTORICAL RESPONSE ACTION:
ASBESTOS TYPE: **No ACBM** FRIABLE:

RESULTS OF REINSPECTION AND REASSESSMENT

This homogeneous area was reinspected and reassessed in accordance with Section 763.85 and 763.88 of AHERA and it's condition HAS NOT CHANGED when compared to the conditions of the last AHERA reinspection.

The current AHERA DAMAGE CATEGORY is determined to be .

DAMAGE REASON:

DISTURBANCE POTENTIAL:

MATERIAL LOCATION: **room 306**

MATERIAL QUANTITY: **1000**

MATERIAL UNITS: **SF**

DAMAGE QUANTITY:

DAMAGE UNITS: **SF**

COMMENTS:

Inspector's Signature:



Date: **03/13/2013**

Chicago Public Schools

Carnow, Conibear and Associates

2013 AHERA REINSPECTION

Management Planner Review Form

LEA NAME: **Chicago Public Schools** UNIT NUMBER: **25071** BUIDLING ID: **5560**
CITY/STATE: **Chicago, Illinois** MANAGEMENT PLANNER: **Daniel Juneau**
SCHOOL NAME: **Ray School** REVIEW DATE: **3/31/2013**
ADDRESS: **5631 S. Kimbark** IDPH LICENSE NO: **100-09969**


HOMOGENEOUS AREA: **11C**
MATERIAL DESCRIPTION: **12x12 white floor tile mastic**
MATERIAL LOCATION: **room 306**
MATERIAL QUANTITY: **1000** MATERIAL UNITS: **SF**
DAMAGE QUANTITY: DAMAGE UNITS: **SF**

In accordance with Sections 763.88 and 763.90 of the Asbestos Hazard Emergency Response Act (AHERA) the LEA must select a management planner to review the results of the inspection and assessment and recommend appropriate response actions. The original inspection of the above identified homogeneous area has been reviewed in accordance with Sections 763.88 and 763.90 with the following recommendations.

The RESPONSE ACTION recommendation is:

Comments:

Management Planner's Signature: _____

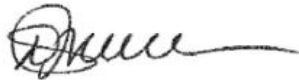

Date: **03/31/2013**

Chicago Public Schools

Carnow, Conibear and Associates

2013 AHERA REINSPECTION

Inspector Assessment Form (REASSESSMENT)

LEA NAME: **Chicago Public Schools** UNIT NUMBER: **25071** BUIDLING ID: **5560**
CITY/STATE: **Chicago, Illinois** AHERA INSPECTOR: **Dionne Carey**
SCHOOL NAME: **Ray School** INSPECTION DATE: **3/13/2013**
ADDRESS: **5631 S. Kimbark** IDPH LICENSE NO: **100-09969**

INFORMATION FROM PREVIOUS INSPECTION

HOMOGENEOUS AREA: **11D**
MATERIAL DESCRIPTION: **12x12 beige streaked floor tile mastic**
HISTORICAL AHERA DAMAGE CATEGORY
HISTORICAL DAMAGE REASON:
HISTORICAL RESPONSE ACTION:
ASBESTOS TYPE: **Chrysotile** FRIABLE: **Yes**

RESULTS OF REINSPECTION AND REASSESSMENT

This homogeneous area was reinspected and reassessed in accordance with Section 763.85 and 763.88 of AHERA and it's condition HAS NOT CHANGED when compared to the conditions of the last AHERA reinspection.

The current AHERA DAMAGE CATEGORY is determined to be .

DAMAGE REASON:

DISTURBANCE POTENTIAL:

MATERIAL LOCATION: **1st, 2nd, 3rd floor corridors (patches)**

MATERIAL QUANTITY:

MATERIAL UNITS:

DAMAGE QUANTITY:

DAMAGE UNITS:

COMMENTS: **Not Observed. No Report.**

Inspector's Signature:



Date: **03/13/2013**

Chicago Public Schools

Carnow, Conibear and Associates

2013 AHERA REINSPECTION

Management Planner Review Form

LEA NAME: **Chicago Public Schools** UNIT NUMBER: **25071** BUIDLING ID: **5560**
CITY/STATE: **Chicago, Illinois** MANAGEMENT PLANNER: **Daniel Juneau**
SCHOOL NAME: **Ray School** REVIEW DATE: **3/31/2013**
ADDRESS: **5631 S. Kimbark** IDPH LICENSE NO: **100-09969**


HOMOGENEOUS AREA: **11D**
MATERIAL DESCRIPTION: **12x12 beige streaked floor tile mastic**
MATERIAL LOCATION: **1st, 2nd, 3rd floor corridors (patches)**
MATERIAL QUANTITY: MATERIAL UNITS:
DAMAGE QUANTITY: DAMAGE UNITS:

In accordance with Sections 763.88 and 763.90 of the Asbestos Hazard Emergency Response Act (AHERA) the LEA must select a management planner to review the results of the inspection and assessment and recommend appropriate response actions. The original inspection of the above identified homogeneous area has been reviewed in accordance with Sections 763.88 and 763.90 with the following recommendations.

The RESPONSE ACTION recommendation is:

Comments:

Management Planner's Signature: _____

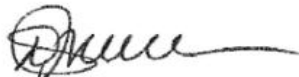

Date: **03/31/2013**

Chicago Public Schools

Carnow, Conibear and Associates

2013 AHERA REINSPECTION

Inspector Assessment Form (REASSESSMENT)

LEA NAME: **Chicago Public Schools** UNIT NUMBER: **25071** BUIDLING ID: **5560**
CITY/STATE: **Chicago, Illinois** AHERA INSPECTOR: **Dionne Carey**
SCHOOL NAME: **Ray School** INSPECTION DATE: **3/13/2013**
ADDRESS: **5631 S. Kimbark** IDPH LICENSE NO: **100-09969**

INFORMATION FROM PREVIOUS INSPECTION

HOMOGENEOUS AREA: **11E**
MATERIAL DESCRIPTION: **12x12 orange floor tile mastic**
HISTORICAL AHERA DAMAGE CATEGORY
HISTORICAL DAMAGE REASON:
HISTORICAL RESPONSE ACTION:
ASBESTOS TYPE: **Chrysotile** FRIABLE: **No**

RESULTS OF REINSPECTION AND REASSESSMENT

This homogeneous area was reinspected and reassessed in accordance with Section 763.85 and 763.88 of AHERA and it's condition HAS NOT CHANGED when compared to the conditions of the last AHERA reinspection.

The current AHERA DAMAGE CATEGORY is determined to be .

DAMAGE REASON:

DISTURBANCE POTENTIAL:

MATERIAL LOCATION: **1st floor corridor - outside boys toilet**

MATERIAL QUANTITY:

MATERIAL UNITS:

DAMAGE QUANTITY:

DAMAGE UNITS:

COMMENTS: **Not Observed.**

Inspector's Signature:



Date: **03/13/2013**

Chicago Public Schools

Carnow, Conibear and Associates

2013 AHERA REINSPECTION

Management Planner Review Form

LEA NAME: **Chicago Public Schools** UNIT NUMBER: **25071** BUIDLING ID: **5560**
CITY/STATE: **Chicago, Illinois** MANAGEMENT PLANNER: **Daniel Juneau**
SCHOOL NAME: **Ray School** REVIEW DATE: **3/31/2013**
ADDRESS: **5631 S. Kimbark** IDPH LICENSE NO: **100-09969**

HOMOGENEOUS AREA: **11E**
MATERIAL DESCRIPTION: **12x12 orange floor tile mastic**
MATERIAL LOCATION: **1st floor corridor - outside boys toilet**
MATERIAL QUANTITY: MATERIAL UNITS:
DAMAGE QUANTITY: DAMAGE UNITS:

In accordance with Sections 763.88 and 763.90 of the Asbestos Hazard Emergency Response Act (AHERA) the LEA must select a management planner to review the results of the inspection and assessment and recommend appropriate response actions. The original inspection of the above identified homogeneous area has been reviewed in accordance with Sections 763.88 and 763.90 with the following recommendations.

The RESPONSE ACTION recommendation is:

Comments:

Management Planner's Signature: _____



Date: **03/31/2013**

Chicago Public Schools

Carnow, Conibear and Associates

2013 AHERA REINSPECTION

Inspector Assessment Form (REASSESSMENT)

LEA NAME: **Chicago Public Schools** UNIT NUMBER: **25071** BUIDLING ID: **5560**
CITY/STATE: **Chicago, Illinois** AHERA INSPECTOR: **Dionne Carey**
SCHOOL NAME: **Ray School** INSPECTION DATE: **3/13/2013**
ADDRESS: **5631 S. Kimbark** IDPH LICENSE NO: **100-09969**

INFORMATION FROM PREVIOUS INSPECTION

HOMOGENEOUS AREA: **11F**
MATERIAL DESCRIPTION: **12x12 tan floor tile mastic**
HISTORICAL AHERA DAMAGE CATEGORY **6 ACBM with the potential for damage**
HISTORICAL DAMAGE REASON:
HISTORICAL RESPONSE ACTION: **Operations and Maintenance**
ASBESTOS TYPE: **Chrysotile** FRIABLE: **No**

RESULTS OF REINSPECTION AND REASSESSMENT


This homogeneous area was reinspected and reassessed in accordance with Section 763.85 and 763.88 of AHERA and it's condition HAS NOT CHANGED when compared to the conditions of the last AHERA reinspection.

The current AHERA DAMAGE CATEGORY is determined to be **6. ACBM with the potential for damage**

DAMAGE REASON:

DISTURBANCE POTENTIAL: **LOW**
MATERIAL LOCATION: **Classrooms 303, 305, 310, 311, 313, 203, 205, 208, 101, 102,105,107, engineer'sn office**
MATERIAL QUANTITY: **4800** MATERIAL UNITS: **SF**
DAMAGE QUANTITY: DAMAGE UNITS: **SF**
COMMENTS:

Inspector's Signature:



Date: **03/13/2013**

Chicago Public Schools

Carnow, Conibear and Associates

2013 AHERA REINSPECTION

Management Planner Review Form

LEA NAME: **Chicago Public Schools** UNIT NUMBER: **25071** BUIDLING ID: **5560**
CITY/STATE: **Chicago, Illinois** MANAGEMENT PLANNER: **Daniel Juneau**
SCHOOL NAME: **Ray School** REVIEW DATE: **3/31/2013**
ADDRESS: **5631 S. Kimbark** IDPH LICENSE NO: **100-09969**

HOMOGENEOUS AREA: **11F**
MATERIAL DESCRIPTION: **12x12 tan floor tile mastic**
MATERIAL LOCATION: **Classrooms 303, 305, 310, 311, 313, 203, 205, 208, 101, 102,105,107, engineer'sn office**
MATERIAL QUANTITY: **4800** MATERIAL UNITS: **SF**
DAMAGE QUANTITY: **0** DAMAGE UNITS: **SF**

In accordance with Sections 763.88 and 763.90 of the Asbestos Hazard Emergency Response Act (AHERA) the LEA must select a management planner to review the results of the inspection and assessment and recommend appropriate response actions. The original inspection of the above identified homogeneous area has been reviewed in accordance with Sections 763.88 and 763.90 with the following recommendations.

The RESPONSE ACTION recommendation is:

Operations and Maintenance

Comments:

Management Planner's Signature: _____



Date: **03/31/2013**

Chicago Public Schools

Carnow, Conibear and Associates

2013 AHERA REINSPECTION

Inspector Assessment Form (REASSESSMENT)

LEA NAME: **Chicago Public Schools** UNIT NUMBER: **25071** BUIDLING ID: **5560**
CITY/STATE: **Chicago, Illinois** AHERA INSPECTOR: **Dionne Carey**
SCHOOL NAME: **Ray School** INSPECTION DATE: **3/13/2013**
ADDRESS: **5631 S. Kimbark** IDPH LICENSE NO: **100-09969**

INFORMATION FROM PREVIOUS INSPECTION

HOMOGENEOUS AREA: **12A**
MATERIAL DESCRIPTION: **9x9 black floor tile mastic (Abated)**
HISTORICAL AHERA DAMAGE CATEGORY
HISTORICAL DAMAGE REASON:
HISTORICAL RESPONSE ACTION:
ASBESTOS TYPE: **Abated** FRIABLE:

RESULTS OF REINSPECTION AND REASSESSMENT

This homogeneous area was reinspected and reassessed in accordance with Section 763.85 and 763.88 of AHERA and it's condition HAS NOT CHANGED when compared to the conditions of the last AHERA reinspection.

The current AHERA DAMAGE CATEGORY is determined to be .

DAMAGE REASON:

DISTURBANCE POTENTIAL:

MATERIAL LOCATION: **main office - principal's office, washroom, vault**

MATERIAL QUANTITY: MATERIAL UNITS:

DAMAGE QUANTITY: DAMAGE UNITS:

COMMENTS:

Inspector's Signature:



Date: **03/13/2013**

Chicago Public Schools

Carnow, Conibear and Associates

2013 AHERA REINSPECTION

Management Planner Review Form

LEA NAME: **Chicago Public Schools** UNIT NUMBER: **25071** BUIDLING ID: **5560**
CITY/STATE: **Chicago, Illinois** MANAGEMENT PLANNER: **Daniel Juneau**
SCHOOL NAME: **Ray School** REVIEW DATE: **3/31/2013**
ADDRESS: **5631 S. Kimbark** IDPH LICENSE NO: **100-09969**

HOMOGENEOUS AREA: **12A**

MATERIAL DESCRIPTION: **9x9 black floor tile mastic (Abated)**

MATERIAL LOCATION: **main office - principal's office, washroom, vault**

MATERIAL QUANTITY:

MATERIAL UNITS:

DAMAGE QUANTITY:

DAMAGE UNITS:

In accordance with Sections 763.88 and 763.90 of the Asbestos Hazard Emergency Response Act (AHERA) the LEA must select a management planner to review the results of the inspection and assessment and recommend appropriate response actions. The original inspection of the above identified homogeneous area has been reviewed in accordance with Sections 763.88 and 763.90 with the following recommendations.

The RESPONSE ACTION recommendation is:

Comments:

Management Planner's Signature: _____



Date: **03/31/2013**

Chicago Public Schools

Carnow, Conibear and Associates
2013 AHERA REINSPECTION

Inspector Assessment Form (REASSESSMENT)

LEA NAME: **Chicago Public Schools** UNIT NUMBER: **25071** BUIDLING ID: **5560**
CITY/STATE: **Chicago, Illinois** AHERA INSPECTOR: **Dionne Carey**
SCHOOL NAME: **Ray School** INSPECTION DATE: **3/13/2013**
ADDRESS: **5631 S. Kimbark** IDPH LICENSE NO: **100-09969**

INFORMATION FROM PREVIOUS INSPECTION

HOMOGENEOUS AREA: **12B**
MATERIAL DESCRIPTION: **9x9 white floor tile mastic (Abated)**
HISTORICAL AHERA DAMAGE CATEGORY
HISTORICAL DAMAGE REASON:
HISTORICAL RESPONSE ACTION:
ASBESTOS TYPE: **Abated** FRIABLE:

RESULTS OF REINSPECTION AND REASSESSMENT

This homogeneous area was reinspected and reassessed in accordance with Section 763.85 and 763.88 of AHERA and it's condition HAS NOT CHANGED when compared to the conditions of the last AHERA reinspection.

The current AHERA DAMAGE CATEGORY is determined to be .

DAMAGE REASON:

DISTURBANCE POTENTIAL:

MATERIAL LOCATION: **main office - principal's office, bathroom & vault**

MATERIAL QUANTITY: MATERIAL UNITS:

DAMAGE QUANTITY: DAMAGE UNITS:

COMMENTS:

Inspector's Signature:



Date: **03/13/2013**

Chicago Public Schools

Carnow, Conibear and Associates

2013 AHERA REINSPECTION

Management Planner Review Form

LEA NAME: **Chicago Public Schools** UNIT NUMBER: **25071** BUIDLING ID: **5560**
CITY/STATE: **Chicago, Illinois** MANAGEMENT PLANNER: **Daniel Juneau**
SCHOOL NAME: **Ray School** REVIEW DATE: **3/31/2013**
ADDRESS: **5631 S. Kimbark** IDPH LICENSE NO: **100-09969**


HOMOGENEOUS AREA: **12B**
MATERIAL DESCRIPTION: **9x9 white floor tile mastic (Abated)**
MATERIAL LOCATION: **main office - principal's office, bathroom & vault**
MATERIAL QUANTITY: MATERIAL UNITS:
DAMAGE QUANTITY: DAMAGE UNITS:

In accordance with Sections 763.88 and 763.90 of the Asbestos Hazard Emergency Response Act (AHERA) the LEA must select a management planner to review the results of the inspection and assessment and recommend appropriate response actions. The original inspection of the above identified homogeneous area has been reviewed in accordance with Sections 763.88 and 763.90 with the following recommendations.

The RESPONSE ACTION recommendation is:

Comments:

Management Planner's Signature: _____

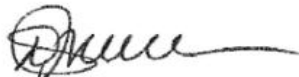

Date: **03/31/2013**

Chicago Public Schools

Carnow, Conibear and Associates

2013 AHERA REINSPECTION

Inspector Assessment Form (REASSESSMENT)

LEA NAME: **Chicago Public Schools** UNIT NUMBER: **25071** BUIDLING ID: **5560**
CITY/STATE: **Chicago, Illinois** AHERA INSPECTOR: **Dionne Carey**
SCHOOL NAME: **Ray School** INSPECTION DATE: **3/13/2013**
ADDRESS: **5631 S. Kimbark** IDPH LICENSE NO: **100-09969**

INFORMATION FROM PREVIOUS INSPECTION

HOMOGENEOUS AREA: **12C**
MATERIAL DESCRIPTION: **9x9 green floor tile mastic**
HISTORICAL AHERA DAMAGE CATEGORY
HISTORICAL DAMAGE REASON:
HISTORICAL RESPONSE ACTION:
ASBESTOS TYPE: **Abated** FRIABLE:

RESULTS OF REINSPECTION AND REASSESSMENT

This homogeneous area was reinspected and reassessed in accordance with Section 763.85 and 763.88 of AHERA and it's condition HAS NOT CHANGED when compared to the conditions of the last AHERA reinspection.

The current AHERA DAMAGE CATEGORY is determined to be .

DAMAGE REASON:

DISTURBANCE POTENTIAL:

MATERIAL LOCATION: **engineer's toilet**

MATERIAL QUANTITY:

MATERIAL UNITS:

DAMAGE QUANTITY:

DAMAGE UNITS:

COMMENTS:

Inspector's Signature:



Date: **03/13/2013**

Chicago Public Schools

Carnow, Conibear and Associates

2013 AHERA REINSPECTION

Management Planner Review Form

LEA NAME: **Chicago Public Schools** UNIT NUMBER: **25071** BUIDLING ID: **5560**
CITY/STATE: **Chicago, Illinois** MANAGEMENT PLANNER: **Daniel Juneau**
SCHOOL NAME: **Ray School** REVIEW DATE: **3/31/2013**
ADDRESS: **5631 S. Kimbark** IDPH LICENSE NO: **100-09969**

HOMOGENEOUS AREA: **12C**

MATERIAL DESCRIPTION: **9x9 green floor tile mastic**

MATERIAL LOCATION: **engineer's toilet**

MATERIAL QUANTITY:

MATERIAL UNITS:

DAMAGE QUANTITY:

DAMAGE UNITS:

In accordance with Sections 763.88 and 763.90 of the Asbestos Hazard Emergency Response Act (AHERA) the LEA must select a management planner to review the results of the inspection and assessment and recommend appropriate response actions. The original inspection of the above identified homogeneous area has been reviewed in accordance with Sections 763.88 and 763.90 with the following recommendations.

The RESPONSE ACTION recommendation is:

Comments:

Management Planner's Signature: _____



Date: **03/31/2013**

Chicago Public Schools

Carnow, Conibear and Associates

2013 AHERA REINSPECTION

Inspector Assessment Form (REASSESSMENT)

LEA NAME: **Chicago Public Schools** UNIT NUMBER: **25071** BUIDLING ID: **5560**
CITY/STATE: **Chicago, Illinois** AHERA INSPECTOR: **Dionne Carey**
SCHOOL NAME: **Ray School** INSPECTION DATE: **3/13/2013**
ADDRESS: **5631 S. Kimbark** IDPH LICENSE NO: **100-09969**

INFORMATION FROM PREVIOUS INSPECTION

HOMOGENEOUS AREA: **13**
MATERIAL DESCRIPTION: **linoleum mastic**
HISTORICAL AHERA DAMAGE CATEGORY
HISTORICAL DAMAGE REASON:
HISTORICAL RESPONSE ACTION:
ASBESTOS TYPE: **No ACBM** FRIABLE:

RESULTS OF REINSPECTION AND REASSESSMENT

This homogeneous area was reinspected and reassessed in accordance with Section 763.85 and 763.88 of AHERA and it's condition HAS NOT CHANGED when compared to the conditions of the last AHERA reinspection.

The current AHERA DAMAGE CATEGORY is determined to be .

DAMAGE REASON:

DISTURBANCE POTENTIAL:

MATERIAL LOCATION: **basement ladie's room**

MATERIAL QUANTITY: **9** MATERIAL UNITS: **SF**

DAMAGE QUANTITY: DAMAGE UNITS: **SF**

COMMENTS:

Inspector's Signature:



Date: **03/13/2013**

Chicago Public Schools

Carnow, Conibear and Associates

2013 AHERA REINSPECTION

Management Planner Review Form

LEA NAME: **Chicago Public Schools** UNIT NUMBER: **25071** BUIDLING ID: **5560**
CITY/STATE: **Chicago, Illinois** MANAGEMENT PLANNER: **Daniel Juneau**
SCHOOL NAME: **Ray School** REVIEW DATE: **3/31/2013**
ADDRESS: **5631 S. Kimbark** IDPH LICENSE NO: **100-09969**


HOMOGENEOUS AREA: **13**
MATERIAL DESCRIPTION: **linoleum mastic**
MATERIAL LOCATION: **basement ladie's room**
MATERIAL QUANTITY: **9** MATERIAL UNITS: **SF**
DAMAGE QUANTITY: DAMAGE UNITS: **SF**

In accordance with Sections 763.88 and 763.90 of the Asbestos Hazard Emergency Response Act (AHERA) the LEA must select a management planner to review the results of the inspection and assessment and recommend appropriate response actions. The original inspection of the above identified homogeneous area has been reviewed in accordance with Sections 763.88 and 763.90 with the following recommendations.

The RESPONSE ACTION recommendation is:

Comments:

Management Planner's Signature: _____

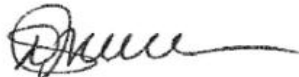

Date: **03/31/2013**

Chicago Public Schools

Carnow, Conibear and Associates

2013 AHERA REINSPECTION

Inspector Assessment Form (REASSESSMENT)

LEA NAME: **Chicago Public Schools** UNIT NUMBER: **25071** BUIDLING ID: **5560**
CITY/STATE: **Chicago, Illinois** AHERA INSPECTOR: **Dionne Carey**
SCHOOL NAME: **Ray School** INSPECTION DATE: **3/13/2013**
ADDRESS: **5631 S. Kimbark** IDPH LICENSE NO: **100-09969**

INFORMATION FROM PREVIOUS INSPECTION

HOMOGENEOUS AREA: **14**
MATERIAL DESCRIPTION: **12x12 floor tile mastic- ABATED**
HISTORICAL AHERA DAMAGE CATEGORY
HISTORICAL DAMAGE REASON:
HISTORICAL RESPONSE ACTION:
ASBESTOS TYPE: **Abated** FRIABLE:

RESULTS OF REINSPECTION AND REASSESSMENT

This homogeneous area was reinspected and reassessed in accordance with Section 763.85 and 763.88 of AHERA and it's condition HAS NOT CHANGED when compared to the conditions of the last AHERA reinspection.

The current AHERA DAMAGE CATEGORY is determined to be .

DAMAGE REASON:

DISTURBANCE POTENTIAL:

MATERIAL LOCATION: **1955 building- (building demolished)**

MATERIAL QUANTITY: MATERIAL UNITS:

DAMAGE QUANTITY: DAMAGE UNITS:

COMMENTS:

Inspector's Signature:



Date: **03/13/2013**

Chicago Public Schools

Carnow, Conibear and Associates

2013 AHERA REINSPECTION

Management Planner Review Form

LEA NAME: **Chicago Public Schools** UNIT NUMBER: **25071** BUIDLING ID: **5560**
CITY/STATE: **Chicago, Illinois** MANAGEMENT PLANNER: **Daniel Juneau**
SCHOOL NAME: **Ray School** REVIEW DATE: **3/31/2013**
ADDRESS: **5631 S. Kimbark** IDPH LICENSE NO: **100-09969**

HOMOGENEOUS AREA: **14**

MATERIAL DESCRIPTION: **12x12 floor tile mastic- ABATED**

MATERIAL LOCATION: **1955 building- (building demolished)**

MATERIAL QUANTITY:

MATERIAL UNITS:

DAMAGE QUANTITY:

DAMAGE UNITS:

In accordance with Sections 763.88 and 763.90 of the Asbestos Hazard Emergency Response Act (AHERA) the LEA must select a management planner to review the results of the inspection and assessment and recommend appropriate response actions. The original inspection of the above identified homogeneous area has been reviewed in accordance with Sections 763.88 and 763.90 with the following recommendations.

The RESPONSE ACTION recommendation is:

Comments:

Management Planner's Signature: _____



Date: **03/31/2013**

Chicago Public Schools

Carnow, Conibear and Associates

2013 AHERA REINSPECTION

Inspector Assessment Form (REASSESSMENT)

LEA NAME: **Chicago Public Schools** UNIT NUMBER: **25071** BUIDLING ID: **5560**
CITY/STATE: **Chicago, Illinois** AHERA INSPECTOR: **Dionne Carey**
SCHOOL NAME: **Ray School** INSPECTION DATE: **3/13/2013**
ADDRESS: **5631 S. Kimbark** IDPH LICENSE NO: **100-09969**

INFORMATION FROM PREVIOUS INSPECTION

HOMOGENEOUS AREA: **15**
MATERIAL DESCRIPTION: **9x9 floor tile mastic- ABATED**
HISTORICAL AHERA DAMAGE CATEGORY
HISTORICAL DAMAGE REASON:
HISTORICAL RESPONSE ACTION:
ASBESTOS TYPE: **Abated** FRIABLE:

RESULTS OF REINSPECTION AND REASSESSMENT

This homogeneous area was reinspected and reassessed in accordance with Section 763.85 and 763.88 of AHERA and it's condition HAS NOT CHANGED when compared to the conditions of the last AHERA reinspection.

The current AHERA DAMAGE CATEGORY is determined to be .

DAMAGE REASON:

DISTURBANCE POTENTIAL:

MATERIAL LOCATION: **1955 building- (building demolished)**

MATERIAL QUANTITY:

MATERIAL UNITS:

DAMAGE QUANTITY:

DAMAGE UNITS:

COMMENTS:

Inspector's Signature:



Date: **03/13/2013**

Chicago Public Schools

Carnow, Conibear and Associates

2013 AHERA REINSPECTION

Management Planner Review Form

LEA NAME: **Chicago Public Schools** UNIT NUMBER: **25071** BUIDLING ID: **5560**
CITY/STATE: **Chicago, Illinois** MANAGEMENT PLANNER: **Daniel Juneau**
SCHOOL NAME: **Ray School** REVIEW DATE: **3/31/2013**
ADDRESS: **5631 S. Kimbark** IDPH LICENSE NO: **100-09969**

HOMOGENEOUS AREA: **15**

MATERIAL DESCRIPTION: **9x9 floor tile mastic- ABATED**

MATERIAL LOCATION: **1955 building- (building demolished)**

MATERIAL QUANTITY:

MATERIAL UNITS:

DAMAGE QUANTITY:

DAMAGE UNITS:

In accordance with Sections 763.88 and 763.90 of the Asbestos Hazard Emergency Response Act (AHERA) the LEA must select a management planner to review the results of the inspection and assessment and recommend appropriate response actions. The original inspection of the above identified homogeneous area has been reviewed in accordance with Sections 763.88 and 763.90 with the following recommendations.

The RESPONSE ACTION recommendation is:

Comments:

Management Planner's Signature: _____



Date: **03/31/2013**

Chicago Public Schools

Carnow, Conibear and Associates 2013 AHERA REINSPECTION

Inspector Assessment Form (REASSESSMENT)

LEA NAME: **Chicago Public Schools** UNIT NUMBER: **25071** BUIDLING ID: **5560**
CITY/STATE: **Chicago, Illinois** AHERA INSPECTOR: **Dionne Carey**
SCHOOL NAME: **Ray School** INSPECTION DATE: **3/13/2013**
ADDRESS: **5631 S. Kimbark** IDPH LICENSE NO: **100-09969**

INFORMATION FROM PREVIOUS INSPECTION

HOMOGENEOUS AREA: **16**
MATERIAL DESCRIPTION: **brown vinyl baseboard**
HISTORICAL AHERA DAMAGE CATEGORY **6**
HISTORICAL DAMAGE REASON:
HISTORICAL RESPONSE ACTION:
ASBESTOS TYPE: **Assumed** FRIABLE: **No**

RESULTS OF REINSPECTION AND REASSESSMENT

This homogeneous area was reinspected and reassessed in accordance with Section 763.85 and 763.88 of AHERA and it's condition HAS NOT CHANGED when compared to the conditions of the last AHERA reinspection.

The current AHERA DAMAGE CATEGORY is determined to be **6. ACBM with the potential for damage**

DAMAGE REASON:

DISTURBANCE POTENTIAL: **LOW**

MATERIAL LOCATION: **basement art room**

MATERIAL QUANTITY: **200**

MATERIAL UNITS: **LF**

DAMAGE QUANTITY:

DAMAGE UNITS: **LF**

COMMENTS:

Inspector's Signature:



Date: **03/13/2013**

Chicago Public Schools

Carnow, Conibear and Associates

2013 AHERA REINSPECTION

Management Planner Review Form

LEA NAME: **Chicago Public Schools** UNIT NUMBER: **25071** BUIDLING ID: **5560**
CITY/STATE: **Chicago, Illinois** MANAGEMENT PLANNER: **Daniel Juneau**
SCHOOL NAME: **Ray School** REVIEW DATE: **3/31/2013**
ADDRESS: **5631 S. Kimbark** IDPH LICENSE NO: **100-09969**

HOMOGENEOUS AREA: **16**
MATERIAL DESCRIPTION: **brown vinyl baseboard**
MATERIAL LOCATION: **basement art room**
MATERIAL QUANTITY: **200** MATERIAL UNITS: **LF**
DAMAGE QUANTITY: **0** DAMAGE UNITS: **LF**

In accordance with Sections 763.88 and 763.90 of the Asbestos Hazard Emergency Response Act (AHERA) the LEA must select a management planner to review the results of the inspection and assessment and recommend appropriate response actions. The original inspection of the above identified homogeneous area has been reviewed in accordance with Sections 763.88 and 763.90 with the following recommendations.

The RESPONSE ACTION recommendation is:

Comments:

Management Planner's Signature: _____



Date: **03/31/2013**

Chicago Public Schools

Carnow, Conibear and Associates

2013 AHERA REINSPECTION

Inspector Assessment Form (REASSESSMENT)

LEA NAME: **Chicago Public Schools** UNIT NUMBER: **25071** BUIDLING ID: **5560**
CITY/STATE: **Chicago, Illinois** AHERA INSPECTOR: **Dionne Carey**
SCHOOL NAME: **Ray School** INSPECTION DATE: **3/13/2013**
ADDRESS: **5631 S. Kimbark** IDPH LICENSE NO: **100-09969**

INFORMATION FROM PREVIOUS INSPECTION

HOMOGENEOUS AREA: **17**
MATERIAL DESCRIPTION: **brown vinyl baseboard mastic**
HISTORICAL AHERA DAMAGE CATEGORY **6**
HISTORICAL DAMAGE REASON:
HISTORICAL RESPONSE ACTION:
ASBESTOS TYPE: **Assumed** FRIABLE: **No**

RESULTS OF REINSPECTION AND REASSESSMENT

This homogeneous area was reinspected and reassessed in accordance with Section 763.85 and 763.88 of AHERA and it's condition HAS NOT CHANGED when compared to the conditions of the last AHERA reinspection.

The current AHERA DAMAGE CATEGORY is determined to be **6. ACBM with the potential for damage**

DAMAGE REASON:

DISTURBANCE POTENTIAL: **LOW**

MATERIAL LOCATION: **basement art room**

MATERIAL QUANTITY: **200**

MATERIAL UNITS: **LF**

DAMAGE QUANTITY:

DAMAGE UNITS: **LF**

COMMENTS:

Inspector's Signature:



Date: **03/13/2013**

Chicago Public Schools

Carnow, Conibear and Associates

2013 AHERA REINSPECTION

Management Planner Review Form

LEA NAME: **Chicago Public Schools** UNIT NUMBER: **25071** BUIDLING ID: **5560**
CITY/STATE: **Chicago, Illinois** MANAGEMENT PLANNER: **Daniel Juneau**
SCHOOL NAME: **Ray School** REVIEW DATE: **3/31/2013**
ADDRESS: **5631 S. Kimbark** IDPH LICENSE NO: **100-09969**

HOMOGENEOUS AREA: **17**

MATERIAL DESCRIPTION: **brown vinyl baseboard mastic**

MATERIAL LOCATION: **basement art room**

MATERIAL QUANTITY: **200**

MATERIAL UNITS: **LF**

DAMAGE QUANTITY: **0**


DAMAGE UNITS: **LF**

In accordance with Sections 763.88 and 763.90 of the Asbestos Hazard Emergency Response Act (AHERA) the LEA must select a management planner to review the results of the inspection and assessment and recommend appropriate response actions. The original inspection of the above identified homogeneous area has been reviewed in accordance with Sections 763.88 and 763.90 with the following recommendations.

The RESPONSE ACTION recommendation is:

Comments:

Management Planner's Signature: _____



Date: **03/31/2013**

Chicago Public Schools

Carnow, Conibear and Associates

2013 AHERA REINSPECTION

Inspector Assessment Form (REASSESSMENT)

LEA NAME: **Chicago Public Schools** UNIT NUMBER: **25071** BUIDLING ID: **5560**
CITY/STATE: **Chicago, Illinois** AHERA INSPECTOR: **Dionne Carey**
SCHOOL NAME: **Ray School** INSPECTION DATE: **3/13/2013**
ADDRESS: **5631 S. Kimbark** IDPH LICENSE NO: **100-09969**

INFORMATION FROM PREVIOUS INSPECTION

HOMOGENEOUS AREA: **18**
MATERIAL DESCRIPTION: **drywall compound**
HISTORICAL AHERA DAMAGE CATEGORY **6**
HISTORICAL DAMAGE REASON:
HISTORICAL RESPONSE ACTION:
ASBESTOS TYPE: **Assumed** FRIABLE: **No**

RESULTS OF REINSPECTION AND REASSESSMENT

This homogeneous area was reinspected and reassessed in accordance with Section 763.85 and 763.88 of AHERA and it's condition HAS NOT CHANGED when compared to the conditions of the last AHERA reinspection.

The current AHERA DAMAGE CATEGORY is determined to be **6. ACBM with the potential for damage**

DAMAGE REASON:

DISTURBANCE POTENTIAL: **LOW**
MATERIAL LOCATION: **basement art room**
MATERIAL QUANTITY: **200** MATERIAL UNITS: **SF**
DAMAGE QUANTITY: DAMAGE UNITS: **SF**

COMMENTS:

Inspector's Signature:



Date: **03/13/2013**

Chicago Public Schools

Carnow, Conibear and Associates

2013 AHERA REINSPECTION

Management Planner Review Form

LEA NAME: **Chicago Public Schools** UNIT NUMBER: **25071** BUIDLING ID: **5560**
CITY/STATE: **Chicago, Illinois** MANAGEMENT PLANNER: **Daniel Juneau**
SCHOOL NAME: **Ray School** REVIEW DATE: **3/31/2013**
ADDRESS: **5631 S. Kimbark** IDPH LICENSE NO: **100-09969**


HOMOGENEOUS AREA: **18**
MATERIAL DESCRIPTION: **drywall compound**
MATERIAL LOCATION: **basement art room**
MATERIAL QUANTITY: **200** MATERIAL UNITS: **SF**
DAMAGE QUANTITY: **0** DAMAGE UNITS: **SF**

In accordance with Sections 763.88 and 763.90 of the Asbestos Hazard Emergency Response Act (AHERA) the LEA must select a management planner to review the results of the inspection and assessment and recommend appropriate response actions. The original inspection of the above identified homogeneous area has been reviewed in accordance with Sections 763.88 and 763.90 with the following recommendations.

The RESPONSE ACTION recommendation is:

Comments:

Management Planner's Signature: _____

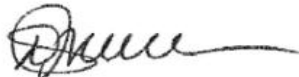

Date: **03/31/2013**

Chicago Public Schools

Carnow, Conibear and Associates

2013 AHERA REINSPECTION

Inspector Assessment Form (REASSESSMENT)

LEA NAME: **Chicago Public Schools** UNIT NUMBER: **25071** BUIDLING ID: **5560**
CITY/STATE: **Chicago, Illinois** AHERA INSPECTOR: **Dionne Carey**
SCHOOL NAME: **Ray School** INSPECTION DATE: **3/13/2013**
ADDRESS: **5631 S. Kimbark** IDPH LICENSE NO: **100-09969**

INFORMATION FROM PREVIOUS INSPECTION

HOMOGENEOUS AREA: **19A**
MATERIAL DESCRIPTION: **12x12 green floor tile**
HISTORICAL AHERA DAMAGE CATEGORY
HISTORICAL DAMAGE REASON:
HISTORICAL RESPONSE ACTION:
ASBESTOS TYPE: **Assumed** FRIABLE: **No**

RESULTS OF REINSPECTION AND REASSESSMENT

This homogeneous area was reinspected and reassessed in accordance with Section 763.85 and 763.88 of AHERA and it's condition HAS NOT CHANGED when compared to the conditions of the last AHERA reinspection.

The current AHERA DAMAGE CATEGORY is determined to be .

DAMAGE REASON:

DISTURBANCE POTENTIAL:

MATERIAL LOCATION: **Staff lounge - kitchen**

MATERIAL QUANTITY:

MATERIAL UNITS:

DAMAGE QUANTITY:

DAMAGE UNITS:

COMMENTS: **Not Observed.**

Inspector's Signature:



Date: **03/13/2013**

Chicago Public Schools

Carnow, Conibear and Associates

2013 AHERA REINSPECTION

Management Planner Review Form

LEA NAME: **Chicago Public Schools** UNIT NUMBER: **25071** BUIDLING ID: **5560**
CITY/STATE: **Chicago, Illinois** MANAGEMENT PLANNER: **Daniel Juneau**
SCHOOL NAME: **Ray School** REVIEW DATE: **3/31/2013**
ADDRESS: **5631 S. Kimbark** IDPH LICENSE NO: **100-09969**


HOMOGENEOUS AREA: **19A**
MATERIAL DESCRIPTION: **12x12 green floor tile**
MATERIAL LOCATION: **Staff lounge - kitchen**
MATERIAL QUANTITY: MATERIAL UNITS:
DAMAGE QUANTITY: DAMAGE UNITS:

In accordance with Sections 763.88 and 763.90 of the Asbestos Hazard Emergency Response Act (AHERA) the LEA must select a management planner to review the results of the inspection and assessment and recommend appropriate response actions. The original inspection of the above identified homogeneous area has been reviewed in accordance with Sections 763.88 and 763.90 with the following recommendations.

The RESPONSE ACTION recommendation is:

Comments:

Management Planner's Signature: _____

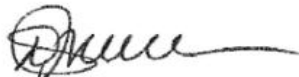

Date: **03/31/2013**

Chicago Public Schools

Carnow, Conibear and Associates

2013 AHERA REINSPECTION

Inspector Assessment Form (REASSESSMENT)

LEA NAME: **Chicago Public Schools** UNIT NUMBER: **25071** BUIDLING ID: **5560**
CITY/STATE: **Chicago, Illinois** AHERA INSPECTOR: **Dionne Carey**
SCHOOL NAME: **Ray School** INSPECTION DATE: **3/13/2013**
ADDRESS: **5631 S. Kimbark** IDPH LICENSE NO: **100-09969**

INFORMATION FROM PREVIOUS INSPECTION

HOMOGENEOUS AREA: **19B**
MATERIAL DESCRIPTION: **12x12 green floor tile mastic**
HISTORICAL AHERA DAMAGE CATEGORY
HISTORICAL DAMAGE REASON:
HISTORICAL RESPONSE ACTION:
ASBESTOS TYPE: **Assumed** FRIABLE: **No**

RESULTS OF REINSPECTION AND REASSESSMENT

This homogeneous area was reinspected and reassessed in accordance with Section 763.85 and 763.88 of AHERA and it's condition HAS NOT CHANGED when compared to the conditions of the last AHERA reinspection.

The current AHERA DAMAGE CATEGORY is determined to be .

DAMAGE REASON:

DISTURBANCE POTENTIAL:

MATERIAL LOCATION: **Staff lounge - kitchen**

MATERIAL QUANTITY:

MATERIAL UNITS:

DAMAGE QUANTITY:

DAMAGE UNITS:

COMMENTS: **Not Observed.**

Inspector's Signature:



Date: **03/13/2013**

Chicago Public Schools

Carnow, Conibear and Associates

2013 AHERA REINSPECTION

Management Planner Review Form

LEA NAME: **Chicago Public Schools** UNIT NUMBER: **25071** BUIDLING ID: **5560**
CITY/STATE: **Chicago, Illinois** MANAGEMENT PLANNER: **Daniel Juneau**
SCHOOL NAME: **Ray School** REVIEW DATE: **3/31/2013**
ADDRESS: **5631 S. Kimbark** IDPH LICENSE NO: **100-09969**

HOMOGENEOUS AREA: **19B**

MATERIAL DESCRIPTION: **12x12 green floor tile mastic**

MATERIAL LOCATION: **Staff lounge - kitchen**

MATERIAL QUANTITY:

MATERIAL UNITS:

DAMAGE QUANTITY:

DAMAGE UNITS:

In accordance with Sections 763.88 and 763.90 of the Asbestos Hazard Emergency Response Act (AHERA) the LEA must select a management planner to review the results of the inspection and assessment and recommend appropriate response actions. The original inspection of the above identified homogeneous area has been reviewed in accordance with Sections 763.88 and 763.90 with the following recommendations.

The RESPONSE ACTION recommendation is:

Comments:

Management Planner's Signature: _____



Date: **03/31/2013**

Chicago Public Schools

Carnow, Conibear and Associates 2013 AHERA REINSPECTION

Inspector Assessment Form (REASSESSMENT)

LEA NAME: **Chicago Public Schools** UNIT NUMBER: **25071** BUIDLING ID: **5560**
CITY/STATE: **Chicago, Illinois** AHERA INSPECTOR: **Dionne Carey**
SCHOOL NAME: **Ray School** INSPECTION DATE: **3/13/2013**
ADDRESS: **5631 S. Kimbark** IDPH LICENSE NO: **100-09969**

INFORMATION FROM PREVIOUS INSPECTION

HOMOGENEOUS AREA: **20**
MATERIAL DESCRIPTION: **Hard Plaster**
HISTORICAL AHERA DAMAGE CATEGORY **5 ACBM with potential for significant damage**
HISTORICAL DAMAGE REASON:
HISTORICAL RESPONSE ACTION: **Repair
Operations and Maintenance**
ASBESTOS TYPE: **Assumed** FRIABLE: **No**

RESULTS OF REINSPECTION AND REASSESSMENT

This homogeneous area was reinspected and reassessed in accordance with Section 763.85 and 763.88 of AHERA and it's condition HAS NOT CHANGED when compared to the conditions of the last AHERA reinspection.

The current AHERA DAMAGE CATEGORY is determined to be **5. ACBM with potential for significant damage**

DAMAGE REASON:

DISTURBANCE POTENTIAL: **LOW**

MATERIAL LOCATION: **Auditorium**

MATERIAL QUANTITY: **4500**

MATERIAL UNITS: **SF**

DAMAGE QUANTITY:

DAMAGE UNITS: **SF**

COMMENTS:

Inspector's Signature:



Date: **03/13/2013**

Chicago Public Schools

Carnow, Conibear and Associates

2013 AHERA REINSPECTION

Management Planner Review Form

LEA NAME: **Chicago Public Schools** UNIT NUMBER: **25071** BUIDLING ID: **5560**
CITY/STATE: **Chicago, Illinois** MANAGEMENT PLANNER: **Daniel Juneau**
SCHOOL NAME: **Ray School** REVIEW DATE: **3/31/2013**
ADDRESS: **5631 S. Kimbark** IDPH LICENSE NO: **100-09969**

HOMOGENEOUS AREA: **20**
MATERIAL DESCRIPTION: **Hard Plaster**
MATERIAL LOCATION: **Auditorium**
MATERIAL QUANTITY: **4500** MATERIAL UNITS: **SF**
DAMAGE QUANTITY: **500** DAMAGE UNITS: **SF**

In accordance with Sections 763.88 and 763.90 of the Asbestos Hazard Emergency Response Act (AHERA) the LEA must select a management planner to review the results of the inspection and assessment and recommend appropriate response actions. The original inspection of the above identified homogeneous area has been reviewed in accordance with Sections 763.88 and 763.90 with the following recommendations.

The RESPONSE ACTION recommendation is:

**Repair
Operations and Maintenance**

Comments:

Management Planner's Signature: _____



Date: **03/31/2013**

Chicago Public Schools

Carnow, Conibear and Associates

2013 AHERA REINSPECTION

Inspector Assessment Form (REASSESSMENT)

LEA NAME: **Chicago Public Schools** UNIT NUMBER: **25071** BUIDLING ID: **5560**
CITY/STATE: **Chicago, Illinois** AHERA INSPECTOR: **Dionne Carey**
SCHOOL NAME: **Ray School** INSPECTION DATE: **3/13/2013**
ADDRESS: **5631 S. Kimbark** IDPH LICENSE NO: **100-09969**

INFORMATION FROM PREVIOUS INSPECTION

HOMOGENEOUS AREA: **21**
MATERIAL DESCRIPTION: **ceiling plaster**
HISTORICAL AHERA DAMAGE CATEGORY **6**
HISTORICAL DAMAGE REASON:
HISTORICAL RESPONSE ACTION:
ASBESTOS TYPE: **Assumed** FRIABLE: **Yes**

RESULTS OF REINSPECTION AND REASSESSMENT

This homogeneous area was reinspected and reassessed in accordance with Section 763.85 and 763.88 of AHERA and it's condition HAS NOT CHANGED when compared to the conditions of the last AHERA reinspection.

The current AHERA DAMAGE CATEGORY is determined to be **6. ACBM with the potential for damage**

DAMAGE REASON:

DISTURBANCE POTENTIAL: **LOW**
MATERIAL LOCATION: **throughout basement**
MATERIAL QUANTITY: **10160** MATERIAL UNITS: **SF**
DAMAGE QUANTITY: DAMAGE UNITS: **SF**
COMMENTS:

Inspector's Signature:



Date: **03/13/2013**

Chicago Public Schools

Carnow, Conibear and Associates

2013 AHERA REINSPECTION

Management Planner Review Form

LEA NAME: **Chicago Public Schools** UNIT NUMBER: **25071** BUIDLING ID: **5560**
CITY/STATE: **Chicago, Illinois** MANAGEMENT PLANNER: **Daniel Juneau**
SCHOOL NAME: **Ray School** REVIEW DATE: **3/31/2013**
ADDRESS: **5631 S. Kimbark** IDPH LICENSE NO: **100-09969**


HOMOGENEOUS AREA: **21**
MATERIAL DESCRIPTION: **ceiling plaster**
MATERIAL LOCATION: **throughout basement**
MATERIAL QUANTITY: **10160** MATERIAL UNITS: **SF**
DAMAGE QUANTITY: **0** DAMAGE UNITS: **SF**

In accordance with Sections 763.88 and 763.90 of the Asbestos Hazard Emergency Response Act (AHERA) the LEA must select a management planner to review the results of the inspection and assessment and recommend appropriate response actions. The original inspection of the above identified homogeneous area has been reviewed in accordance with Sections 763.88 and 763.90 with the following recommendations.

The RESPONSE ACTION recommendation is:

Comments:

Management Planner's Signature: _____

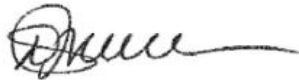

Date: **03/31/2013**

Chicago Public Schools

Carnow, Conibear and Associates

2013 AHERA REINSPECTION

Inspector Assessment Form (REASSESSMENT)

LEA NAME: **Chicago Public Schools** UNIT NUMBER: **25071** BUIDLING ID: **5560**
CITY/STATE: **Chicago, Illinois** AHERA INSPECTOR: **Dionne Carey**
SCHOOL NAME: **Ray School** INSPECTION DATE: **3/13/2013**
ADDRESS: **5631 S. Kimbark** IDPH LICENSE NO: **100-09969**

INFORMATION FROM PREVIOUS INSPECTION

HOMOGENEOUS AREA: **A**
MATERIAL DESCRIPTION: **mag block boiler insulation- ABATED**
HISTORICAL AHERA DAMAGE CATEGORY
HISTORICAL DAMAGE REASON:
HISTORICAL RESPONSE ACTION:
ASBESTOS TYPE: **Abated** FRIABLE:

RESULTS OF REINSPECTION AND REASSESSMENT

This homogeneous area was reinspected and reassessed in accordance with Section 763.85 and 763.88 of AHERA and it's condition HAS NOT CHANGED when compared to the conditions of the last AHERA reinspection.

The current AHERA DAMAGE CATEGORY is determined to be .

DAMAGE REASON:

DISTURBANCE POTENTIAL:

MATERIAL LOCATION: **boiler room- material abated and boiler removed in 1994**

MATERIAL QUANTITY: MATERIAL UNITS:

DAMAGE QUANTITY: DAMAGE UNITS:

COMMENTS:

Inspector's Signature:



Date: **03/13/2013**

Chicago Public Schools

Carnow, Conibear and Associates

2013 AHERA REINSPECTION

Management Planner Review Form

LEA NAME: **Chicago Public Schools** UNIT NUMBER: **25071** BUIDLING ID: **5560**
CITY/STATE: **Chicago, Illinois** MANAGEMENT PLANNER: **Daniel Juneau**
SCHOOL NAME: **Ray School** REVIEW DATE: **3/31/2013**
ADDRESS: **5631 S. Kimbark** IDPH LICENSE NO: **100-09969**

HOMOGENEOUS AREA: **A**

MATERIAL DESCRIPTION: **mag block boiler insulation- ABATED**

MATERIAL LOCATION: **boiler room- material abated and boiler removed in 1994**

MATERIAL QUANTITY: MATERIAL UNITS:


DAMAGE QUANTITY: DAMAGE UNITS:

In accordance with Sections 763.88 and 763.90 of the Asbestos Hazard Emergency Response Act (AHERA) the LEA must select a management planner to review the results of the inspection and assessment and recommend appropriate response actions. The original inspection of the above identified homogeneous area has been reviewed in accordance with Sections 763.88 and 763.90 with the following recommendations.

The RESPONSE ACTION recommendation is:

Comments:

Management Planner's Signature: _____

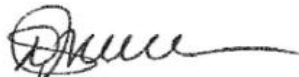

Date: **03/31/2013**

Chicago Public Schools

Carnow, Conibear and Associates

2013 AHERA REINSPECTION

Inspector Assessment Form (REASSESSMENT)

LEA NAME: **Chicago Public Schools** UNIT NUMBER: **25071** BUIDLING ID: **5560**
CITY/STATE: **Chicago, Illinois** AHERA INSPECTOR: **Dionne Carey**
SCHOOL NAME: **Ray School** INSPECTION DATE: **3/13/2013**
ADDRESS: **5631 S. Kimbark** IDPH LICENSE NO: **100-09969**

INFORMATION FROM PREVIOUS INSPECTION

HOMOGENEOUS AREA: **E**
MATERIAL DESCRIPTION: **cardboard pipe covering**
HISTORICAL AHERA DAMAGE CATEGORY **6 ACBM with the potential for damage**
HISTORICAL DAMAGE REASON:
HISTORICAL RESPONSE ACTION: **Operations and Maintenance**
ASBESTOS TYPE: **Chrysotile** FRIABLE: **No**

RESULTS OF REINSPECTION AND REASSESSMENT

This homogeneous area was reinspected and reassessed in accordance with Section 763.85 and 763.88 of AHERA and it's condition HAS NOT CHANGED when compared to the conditions of the last AHERA reinspection.

The current AHERA DAMAGE CATEGORY is determined to be **6. ACBM with the potential for damage**

DAMAGE REASON:

DISTURBANCE POTENTIAL: **LOW**
MATERIAL LOCATION: **attic - tank**
MATERIAL QUANTITY: **40** MATERIAL UNITS: **SF**
DAMAGE QUANTITY: DAMAGE UNITS: **SF**
COMMENTS: **No Access**

Inspector's Signature: _____



Date: 03/13/2013

Chicago Public Schools

Carnow, Conibear and Associates

2013 AHERA REINSPECTION

Management Planner Review Form

LEA NAME: **Chicago Public Schools** UNIT NUMBER: **25071** BUIDLING ID: **5560**
CITY/STATE: **Chicago, Illinois** MANAGEMENT PLANNER: **Daniel Juneau**
SCHOOL NAME: **Ray School** REVIEW DATE: **3/31/2013**
ADDRESS: **5631 S. Kimbark** IDPH LICENSE NO: **100-09969**

HOMOGENEOUS AREA: **E**
MATERIAL DESCRIPTION: **cardboard pipe covering**
MATERIAL LOCATION: **attic - tank**
MATERIAL QUANTITY: **40** MATERIAL UNITS: **SF**
DAMAGE QUANTITY: **0** DAMAGE UNITS: **SF**

In accordance with Sections 763.88 and 763.90 of the Asbestos Hazard Emergency Response Act (AHERA) the LEA must select a management planner to review the results of the inspection and assessment and recommend appropriate response actions. The original inspection of the above identified homogeneous area has been reviewed in accordance with Sections 763.88 and 763.90 with the following recommendations.

The RESPONSE ACTION recommendation is:

Operations and Maintenance

Comments:

Management Planner's Signature: _____



Date: **03/31/2013**

Chicago Public Schools

Carnow, Conibear and Associates

2013 AHERA REINSPECTION

Inspector Assessment Form (REASSESSMENT)

LEA NAME: **Chicago Public Schools** UNIT NUMBER: **25071** BUIDLING ID: **5560**
CITY/STATE: **Chicago, Illinois** AHERA INSPECTOR: **Dionne Carey**
SCHOOL NAME: **Ray School** INSPECTION DATE: **3/13/2013**
ADDRESS: **5631 S. Kimbark** IDPH LICENSE NO: **100-09969**

INFORMATION FROM PREVIOUS INSPECTION

HOMOGENEOUS AREA: **F**
MATERIAL DESCRIPTION: **cardboard pipe fittings**
HISTORICAL AHERA DAMAGE CATEGORY **6 ACBM with the potential for damage**
HISTORICAL DAMAGE REASON:
HISTORICAL RESPONSE ACTION: **Operations and Maintenance**
ASBESTOS TYPE: **Chrysotile** FRIABLE: **Yes**

RESULTS OF REINSPECTION AND REASSESSMENT

This homogeneous area was reinspected and reassessed in accordance with Section 763.85 and 763.88 of AHERA and it's condition HAS NOT CHANGED when compared to the conditions of the last AHERA reinspection.

The current AHERA DAMAGE CATEGORY is determined to be **6. ACBM with the potential for damage**

DAMAGE REASON:

DISTURBANCE POTENTIAL: **LOW**

MATERIAL LOCATION: **attic - tank**

MATERIAL QUANTITY: **3**

MATERIAL UNITS: **LF**

DAMAGE QUANTITY:

DAMAGE UNITS: **LF**

COMMENTS:

Inspector's Signature:



Date: **03/13/2013**

Chicago Public Schools

Carnow, Conibear and Associates

2013 AHERA REINSPECTION

Management Planner Review Form

LEA NAME: **Chicago Public Schools** UNIT NUMBER: **25071** BUIDLING ID: **5560**
CITY/STATE: **Chicago, Illinois** MANAGEMENT PLANNER: **Daniel Juneau**
SCHOOL NAME: **Ray School** REVIEW DATE: **3/31/2013**
ADDRESS: **5631 S. Kimbark** IDPH LICENSE NO: **100-09969**

HOMOGENEOUS AREA: **F**
MATERIAL DESCRIPTION: **cardboard pipe fittings**
MATERIAL LOCATION: **attic - tank**
MATERIAL QUANTITY: **3** MATERIAL UNITS: **LF**
DAMAGE QUANTITY: **0** DAMAGE UNITS: **LF**

In accordance with Sections 763.88 and 763.90 of the Asbestos Hazard Emergency Response Act (AHERA) the LEA must select a management planner to review the results of the inspection and assessment and recommend appropriate response actions. The original inspection of the above identified homogeneous area has been reviewed in accordance with Sections 763.88 and 763.90 with the following recommendations.

The RESPONSE ACTION recommendation is:

Operations and Maintenance

Comments:

Management Planner's Signature: _____



Date: **03/31/2013**

Chicago Public Schools

Carnow, Conibear and Associates 2013 AHERA REINSPECTION

Inspector Assessment Form (REASSESSMENT)

LEA NAME: **Chicago Public Schools** UNIT NUMBER: **25071** BUILDING ID: **5560**
CITY/STATE: **Chicago, Illinois** AHERA INSPECTOR: **Dionne Carey**
SCHOOL NAME: **Ray School** INSPECTION DATE: **3/13/2013**
ADDRESS: **5631 S. Kimbark** IDPH LICENSE NO: **100-09969**

INFORMATION FROM PREVIOUS INSPECTION

HOMOGENEOUS AREA: **G**
MATERIAL DESCRIPTION: **aircell pipe insulation**
HISTORICAL AHERA DAMAGE CATEGORY
HISTORICAL DAMAGE REASON:
HISTORICAL RESPONSE ACTION:
ASBESTOS TYPE: **Abated** FRIABLE:

RESULTS OF REINSPECTION AND REASSESSMENT

This homogeneous area was reinspected and reassessed in accordance with Section 763.85 and 763.88 of AHERA and it's condition HAS NOT CHANGED when compared to the conditions of the last AHERA reinspection.

The current AHERA DAMAGE CATEGORY is determined to be .

DAMAGE REASON:

DISTURBANCE POTENTIAL:

MATERIAL LOCATION: **original (1893) building air chamber**

MATERIAL QUANTITY:

MATERIAL UNITS:

DAMAGE QUANTITY:

DAMAGE UNITS:

COMMENTS: **Not Observed.**

Inspector's Signature:



Date: **03/13/2013**

Chicago Public Schools

Carnow, Conibear and Associates

2013 AHERA REINSPECTION

Management Planner Review Form

LEA NAME: **Chicago Public Schools** UNIT NUMBER: **25071** BUIDLING ID: **5560**
CITY/STATE: **Chicago, Illinois** MANAGEMENT PLANNER: **Daniel Juneau**
SCHOOL NAME: **Ray School** REVIEW DATE: **3/31/2013**
ADDRESS: **5631 S. Kimbark** IDPH LICENSE NO: **100-09969**

HOMOGENEOUS AREA: **G**

MATERIAL DESCRIPTION: **aircell pipe insulation**

MATERIAL LOCATION: **original (1893) building air chamber**

MATERIAL QUANTITY:

MATERIAL UNITS:

DAMAGE QUANTITY:

DAMAGE UNITS:

In accordance with Sections 763.88 and 763.90 of the Asbestos Hazard Emergency Response Act (AHERA) the LEA must select a management planner to review the results of the inspection and assessment and recommend appropriate response actions. The original inspection of the above identified homogeneous area has been reviewed in accordance with Sections 763.88 and 763.90 with the following recommendations.

The RESPONSE ACTION recommendation is:

Comments:

Management Planner's Signature: _____



Date: **03/31/2013**

Chicago Public Schools

Carnow, Conibear and Associates

2013 AHERA REINSPECTION

Inspector Assessment Form (REASSESSMENT)

LEA NAME: **Chicago Public Schools** UNIT NUMBER: **25071** BUIDLING ID: **5560**
CITY/STATE: **Chicago, Illinois** AHERA INSPECTOR: **Dionne Carey**
SCHOOL NAME: **Ray School** INSPECTION DATE: **3/13/2013**
ADDRESS: **5631 S. Kimbark** IDPH LICENSE NO: **100-09969**

INFORMATION FROM PREVIOUS INSPECTION

HOMOGENEOUS AREA: **H**
MATERIAL DESCRIPTION: **aircell pipe joints**
HISTORICAL AHERA DAMAGE CATEGORY **1 ACBM with the potential for damage**
HISTORICAL DAMAGE REASON:
HISTORICAL RESPONSE ACTION: **Operations and Maintenance**
ASBESTOS TYPE: **Chrysotile** FRIABLE: **No**

RESULTS OF REINSPECTION AND REASSESSMENT

This homogeneous area was reinspected and reassessed in accordance with Section 763.85 and 763.88 of AHERA and it's condition HAS NOT CHANGED when compared to the conditions of the last AHERA reinspection.

The current AHERA DAMAGE CATEGORY is determined to be **1. Damaged or significantly damaged friable thermal system insulating ACBM**

DAMAGE REASON: **Deterioration**
DISTURBANCE POTENTIAL: **LOW**
MATERIAL LOCATION: **basement teachers lounge**
MATERIAL QUANTITY: **6** MATERIAL UNITS: **FITTING**
DAMAGE QUANTITY: DAMAGE UNITS: **FITTING**
COMMENTS:

Inspector's Signature: _____



Date: 03/13/2013

Chicago Public Schools

Carnow, Conibear and Associates

2013 AHERA REINSPECTION

Management Planner Review Form

LEA NAME: **Chicago Public Schools** UNIT NUMBER: **25071** BUIDLING ID: **5560**
CITY/STATE: **Chicago, Illinois** MANAGEMENT PLANNER: **Daniel Juneau**
SCHOOL NAME: **Ray School** REVIEW DATE: **3/31/2013**
ADDRESS: **5631 S. Kimbark** IDPH LICENSE NO: **100-09969**

HOMOGENEOUS AREA: **H**

MATERIAL DESCRIPTION: **aircell pipe joints**

MATERIAL LOCATION: **basement teachers lounge**

MATERIAL QUANTITY: **6**

MATERIAL UNITS: **FITTING**

DAMAGE QUANTITY: **1**

DAMAGE UNITS: **FITTING**

In accordance with Sections 763.88 and 763.90 of the Asbestos Hazard Emergency Response Act (AHERA) the LEA must select a management planner to review the results of the inspection and assessment and recommend appropriate response actions. The original inspection of the above identified homogeneous area has been reviewed in accordance with Sections 763.88 and 763.90 with the following recommendations.

The RESPONSE ACTION recommendation is:

Operations and Maintenance

Comments:

Management Planner's Signature: _____



Date: **03/31/2013**

Chicago Public Schools

Carnow, Conibear and Associates

2013 AHERA REINSPECTION

Inspector Assessment Form (REASSESSMENT)

LEA NAME: **Chicago Public Schools** UNIT NUMBER: **25071** BUIDLING ID: **5560**
CITY/STATE: **Chicago, Illinois** AHERA INSPECTOR: **Dionne Carey**
SCHOOL NAME: **Ray School** INSPECTION DATE: **3/13/2013**
ADDRESS: **5631 S. Kimbark** IDPH LICENSE NO: **100-09969**

INFORMATION FROM PREVIOUS INSPECTION

HOMOGENEOUS AREA: **I**
MATERIAL DESCRIPTION: **preform pipe covering- ABATED**
HISTORICAL AHERA DAMAGE CATEGORY
HISTORICAL DAMAGE REASON:
HISTORICAL RESPONSE ACTION:
ASBESTOS TYPE: **Abated** FRIABLE:

RESULTS OF REINSPECTION AND REASSESSMENT

This homogeneous area was reinspected and reassessed in accordance with Section 763.85 and 763.88 of AHERA and it's condition HAS NOT CHANGED when compared to the conditions of the last AHERA reinspection.

The current AHERA DAMAGE CATEGORY is determined to be .

DAMAGE REASON:

DISTURBANCE POTENTIAL:

MATERIAL LOCATION: **1893 building**

MATERIAL QUANTITY:

MATERIAL UNITS:

DAMAGE QUANTITY:

DAMAGE UNITS:

COMMENTS:

Inspector's Signature:



Date: **03/13/2013**

Chicago Public Schools

Carnow, Conibear and Associates

2013 AHERA REINSPECTION

Management Planner Review Form

LEA NAME: **Chicago Public Schools** UNIT NUMBER: **25071** BUIDLING ID: **5560**
CITY/STATE: **Chicago, Illinois** MANAGEMENT PLANNER: **Daniel Juneau**
SCHOOL NAME: **Ray School** REVIEW DATE: **3/31/2013**
ADDRESS: **5631 S. Kimbark** IDPH LICENSE NO: **100-09969**

HOMOGENEOUS AREA: **I**

MATERIAL DESCRIPTION: **preform pipe covering- ABATED**

MATERIAL LOCATION: **1893 building**

MATERIAL QUANTITY:

MATERIAL UNITS:

DAMAGE QUANTITY:

DAMAGE UNITS:

In accordance with Sections 763.88 and 763.90 of the Asbestos Hazard Emergency Response Act (AHERA) the LEA must select a management planner to review the results of the inspection and assessment and recommend appropriate response actions. The original inspection of the above identified homogeneous area has been reviewed in accordance with Sections 763.88 and 763.90 with the following recommendations.

The RESPONSE ACTION recommendation is:

Comments:

Management Planner's Signature: _____



Date: **03/31/2013**

Chicago Public Schools

Carnow, Conibear and Associates

2013 AHERA REINSPECTION

Inspector Assessment Form (REASSESSMENT)

LEA NAME: **Chicago Public Schools** UNIT NUMBER: **25071** BUIDLING ID: **5560**
CITY/STATE: **Chicago, Illinois** AHERA INSPECTOR: **Dionne Carey**
SCHOOL NAME: **Ray School** INSPECTION DATE: **3/13/2013**
ADDRESS: **5631 S. Kimbark** IDPH LICENSE NO: **100-09969**

INFORMATION FROM PREVIOUS INSPECTION

HOMOGENEOUS AREA: **K**
MATERIAL DESCRIPTION: **water meter packing**
HISTORICAL AHERA DAMAGE CATEGORY **6 ACBM with the potential for damage**
HISTORICAL DAMAGE REASON:
HISTORICAL RESPONSE ACTION: **Operations and Maintenance**
ASBESTOS TYPE: **Amosite** FRIABLE: **No**

RESULTS OF REINSPECTION AND REASSESSMENT

This homogeneous area was reinspected and reassessed in accordance with Section 763.85 and 763.88 of AHERA and it's condition HAS NOT CHANGED when compared to the conditions of the last AHERA reinspection.

The current AHERA DAMAGE CATEGORY is determined to be **6. ACBM with the potential for damage**

DAMAGE REASON:

DISTURBANCE POTENTIAL: **LOW**
MATERIAL LOCATION: **basement fire pump room, Basement Teacher's Lounge**
MATERIAL QUANTITY: **5** MATERIAL UNITS: **FITTING**
DAMAGE QUANTITY: DAMAGE UNITS: **FITTING**

COMMENTS: **Not Observed in lounge or pump room. Scope sheets indicate abatement in pump room.**

Inspector's Signature: _____



Date: 03/13/2013

Chicago Public Schools

Carnow, Conibear and Associates

2013 AHERA REINSPECTION

Management Planner Review Form

LEA NAME: **Chicago Public Schools** UNIT NUMBER: **25071** BUIDLING ID: **5560**
CITY/STATE: **Chicago, Illinois** MANAGEMENT PLANNER: **Daniel Juneau**
SCHOOL NAME: **Ray School** REVIEW DATE: **3/31/2013**
ADDRESS: **5631 S. Kimbark** IDPH LICENSE NO: **100-09969**

HOMOGENEOUS AREA: **K**
MATERIAL DESCRIPTION: **water meter packing**
MATERIAL LOCATION: **basement fire pump room, Basement Teacher's Lounge**
MATERIAL QUANTITY: **5** MATERIAL UNITS: **FITTING**
DAMAGE QUANTITY: **0** DAMAGE UNITS: **FITTING**

In accordance with Sections 763.88 and 763.90 of the Asbestos Hazard Emergency Response Act (AHERA) the LEA must select a management planner to review the results of the inspection and assessment and recommend appropriate response actions. The original inspection of the above identified homogeneous area has been reviewed in accordance with Sections 763.88 and 763.90 with the following recommendations.

The RESPONSE ACTION recommendation is:

Operations and Maintenance

Comments:

Management Planner's Signature: _____



Date: **03/31/2013**

Chicago Public Schools

Carnow, Conibear and Associates

2013 AHERA REINSPECTION

Inspector Assessment Form (REASSESSMENT)

LEA NAME: **Chicago Public Schools** UNIT NUMBER: **25071** BUIDLING ID: **5560**
CITY/STATE: **Chicago, Illinois** AHERA INSPECTOR: **Dionne Carey**
SCHOOL NAME: **Ray School** INSPECTION DATE: **3/13/2013**
ADDRESS: **5631 S. Kimbark** IDPH LICENSE NO: **100-09969**

INFORMATION FROM PREVIOUS INSPECTION

HOMOGENEOUS AREA: **0**
MATERIAL DESCRIPTION: **cardboard pipe covering- ABATED**
HISTORICAL AHERA DAMAGE CATEGORY
HISTORICAL DAMAGE REASON:
HISTORICAL RESPONSE ACTION:
ASBESTOS TYPE: **Abated** FRIABLE:

RESULTS OF REINSPECTION AND REASSESSMENT

This homogeneous area was reinspected and reassessed in accordance with Section 763.85 and 763.88 of AHERA and it's condition HAS NOT CHANGED when compared to the conditions of the last AHERA reinspection.

The current AHERA DAMAGE CATEGORY is determined to be .

DAMAGE REASON:

DISTURBANCE POTENTIAL:

MATERIAL LOCATION: **1955 addition- (building demolished)**

MATERIAL QUANTITY: MATERIAL UNITS:

DAMAGE QUANTITY: DAMAGE UNITS:

COMMENTS:

Inspector's Signature:



Date: **03/13/2013**

Chicago Public Schools

Carnow, Conibear and Associates

2013 AHERA REINSPECTION

Management Planner Review Form

LEA NAME: **Chicago Public Schools** UNIT NUMBER: **25071** BUIDLING ID: **5560**
CITY/STATE: **Chicago, Illinois** MANAGEMENT PLANNER: **Daniel Juneau**
SCHOOL NAME: **Ray School** REVIEW DATE: **3/31/2013**
ADDRESS: **5631 S. Kimbark** IDPH LICENSE NO: **100-09969**

HOMOGENEOUS AREA: **0**

MATERIAL DESCRIPTION: **cardboard pipe covering- ABATED**

MATERIAL LOCATION: **1955 addition- (building demolished)**

MATERIAL QUANTITY:

MATERIAL UNITS:

DAMAGE QUANTITY:

DAMAGE UNITS:

In accordance with Sections 763.88 and 763.90 of the Asbestos Hazard Emergency Response Act (AHERA) the LEA must select a management planner to review the results of the inspection and assessment and recommend appropriate response actions. The original inspection of the above identified homogeneous area has been reviewed in accordance with Sections 763.88 and 763.90 with the following recommendations.

The RESPONSE ACTION recommendation is:

Comments:

Management Planner's Signature: _____



Date: **03/31/2013**

Chicago Public Schools

Carnow, Conibear and Associates 2013 AHERA REINSPECTION

Inspector Assessment Form (REASSESSMENT)

LEA NAME: **Chicago Public Schools** UNIT NUMBER: **25071** BUIDLING ID: **5560**
CITY/STATE: **Chicago, Illinois** AHERA INSPECTOR: **Dionne Carey**
SCHOOL NAME: **Ray School** INSPECTION DATE: **3/13/2013**
ADDRESS: **5631 S. Kimbark** IDPH LICENSE NO: **100-09969**

INFORMATION FROM PREVIOUS INSPECTION

HOMOGENEOUS AREA: **P**
MATERIAL DESCRIPTION: **cardboard pipe joint- ABATED**
HISTORICAL AHERA DAMAGE CATEGORY
HISTORICAL DAMAGE REASON:
HISTORICAL RESPONSE ACTION:
ASBESTOS TYPE: **Abated** FRIABLE:

RESULTS OF REINSPECTION AND REASSESSMENT

This homogeneous area was reinspected and reassessed in accordance with Section 763.85 and 763.88 of AHERA and it's condition HAS NOT CHANGED when compared to the conditions of the last AHERA reinspection.

The current AHERA DAMAGE CATEGORY is determined to be .

DAMAGE REASON:

DISTURBANCE POTENTIAL:

MATERIAL LOCATION: **1955 addition- (building demolished)**

MATERIAL QUANTITY:

MATERIAL UNITS:

DAMAGE QUANTITY:

DAMAGE UNITS:

COMMENTS:

Inspector's Signature:



Date: **03/13/2013**

Chicago Public Schools

Carnow, Conibear and Associates

2013 AHERA REINSPECTION

Management Planner Review Form

LEA NAME: **Chicago Public Schools** UNIT NUMBER: **25071** BUIDLING ID: **5560**
CITY/STATE: **Chicago, Illinois** MANAGEMENT PLANNER: **Daniel Juneau**
SCHOOL NAME: **Ray School** REVIEW DATE: **3/31/2013**
ADDRESS: **5631 S. Kimbark** IDPH LICENSE NO: **100-09969**

HOMOGENEOUS AREA: **P**

MATERIAL DESCRIPTION: **cardboard pipe joint- ABATED**

MATERIAL LOCATION: **1955 addition- (building demolished)**

MATERIAL QUANTITY:

MATERIAL UNITS:

DAMAGE QUANTITY:

DAMAGE UNITS:

In accordance with Sections 763.88 and 763.90 of the Asbestos Hazard Emergency Response Act (AHERA) the LEA must select a management planner to review the results of the inspection and assessment and recommend appropriate response actions. The original inspection of the above identified homogeneous area has been reviewed in accordance with Sections 763.88 and 763.90 with the following recommendations.

The RESPONSE ACTION recommendation is:

Comments:

Management Planner's Signature: _____



Date: **03/31/2013**

Chicago Public Schools

Carnow, Conibear and Associates

2013 AHERA REINSPECTION

Inspector Assessment Form (REASSESSMENT)

LEA NAME: **Chicago Public Schools** UNIT NUMBER: **25071** BUIDLING ID: **5560**
CITY/STATE: **Chicago, Illinois** AHERA INSPECTOR: **Dionne Carey**
SCHOOL NAME: **Ray School** INSPECTION DATE: **3/13/2013**
ADDRESS: **5631 S. Kimbark** IDPH LICENSE NO: **100-09969**

INFORMATION FROM PREVIOUS INSPECTION

HOMOGENEOUS AREA: **Q**
MATERIAL DESCRIPTION: **aircell pipe insulation- ABATED**
HISTORICAL AHERA DAMAGE CATEGORY
HISTORICAL DAMAGE REASON:
HISTORICAL RESPONSE ACTION:
ASBESTOS TYPE: **Abated** FRIABLE:

RESULTS OF REINSPECTION AND REASSESSMENT

This homogeneous area was reinspected and reassessed in accordance with Section 763.85 and 763.88 of AHERA and it's condition HAS NOT CHANGED when compared to the conditions of the last AHERA reinspection.

The current AHERA DAMAGE CATEGORY is determined to be .

DAMAGE REASON:

DISTURBANCE POTENTIAL:

MATERIAL LOCATION: **1955 building addition- (building demolished)**

MATERIAL QUANTITY: MATERIAL UNITS:

DAMAGE QUANTITY: DAMAGE UNITS:

COMMENTS:

Inspector's Signature:



Date: **03/13/2013**

Chicago Public Schools

Carnow, Conibear and Associates

2013 AHERA REINSPECTION

Management Planner Review Form

LEA NAME: **Chicago Public Schools** UNIT NUMBER: **25071** BUIDLING ID: **5560**
CITY/STATE: **Chicago, Illinois** MANAGEMENT PLANNER: **Daniel Juneau**
SCHOOL NAME: **Ray School** REVIEW DATE: **3/31/2013**
ADDRESS: **5631 S. Kimbark** IDPH LICENSE NO: **100-09969**

HOMOGENEOUS AREA: **Q**

MATERIAL DESCRIPTION: **aircell pipe insulation- ABATED**

MATERIAL LOCATION: **1955 building addition- (building demolished)**

MATERIAL QUANTITY:

MATERIAL UNITS:

DAMAGE QUANTITY:

DAMAGE UNITS:

In accordance with Sections 763.88 and 763.90 of the Asbestos Hazard Emergency Response Act (AHERA) the LEA must select a management planner to review the results of the inspection and assessment and recommend appropriate response actions. The original inspection of the above identified homogeneous area has been reviewed in accordance with Sections 763.88 and 763.90 with the following recommendations.

The RESPONSE ACTION recommendation is:

Comments:

Management Planner's Signature: _____



Date: **03/31/2013**

Chicago Public Schools

Carnow, Conibear and Associates

2013 AHERA REINSPECTION

Inspector Assessment Form (REASSESSMENT)

LEA NAME: **Chicago Public Schools** UNIT NUMBER: **25071** BUIDLING ID: **5560**
CITY/STATE: **Chicago, Illinois** AHERA INSPECTOR: **Dionne Carey**
SCHOOL NAME: **Ray School** INSPECTION DATE: **3/13/2013**
ADDRESS: **5631 S. Kimbark** IDPH LICENSE NO: **100-09969**

INFORMATION FROM PREVIOUS INSPECTION

HOMOGENEOUS AREA: **R**
MATERIAL DESCRIPTION: **aircell pipe joints- ABATED**
HISTORICAL AHERA DAMAGE CATEGORY
HISTORICAL DAMAGE REASON:
HISTORICAL RESPONSE ACTION:
ASBESTOS TYPE: **Abated** FRIABLE:

RESULTS OF REINSPECTION AND REASSESSMENT

This homogeneous area was reinspected and reassessed in accordance with Section 763.85 and 763.88 of AHERA and it's condition HAS NOT CHANGED when compared to the conditions of the last AHERA reinspection.

The current AHERA DAMAGE CATEGORY is determined to be .

DAMAGE REASON:

DISTURBANCE POTENTIAL:

MATERIAL LOCATION: **1955 addition- (building demolished)**

MATERIAL QUANTITY:

MATERIAL UNITS:

DAMAGE QUANTITY:

DAMAGE UNITS:

COMMENTS:

Inspector's Signature:



Date: **03/13/2013**

Chicago Public Schools

Carnow, Conibear and Associates

2013 AHERA REINSPECTION

Management Planner Review Form

LEA NAME: **Chicago Public Schools** UNIT NUMBER: **25071** BUIDLING ID: **5560**
CITY/STATE: **Chicago, Illinois** MANAGEMENT PLANNER: **Daniel Juneau**
SCHOOL NAME: **Ray School** REVIEW DATE: **3/31/2013**
ADDRESS: **5631 S. Kimbark** IDPH LICENSE NO: **100-09969**

HOMOGENEOUS AREA: **R**

MATERIAL DESCRIPTION: **aircell pipe joints- ABATED**

MATERIAL LOCATION: **1955 addition- (building demolished)**

MATERIAL QUANTITY:

MATERIAL UNITS:

DAMAGE QUANTITY:

DAMAGE UNITS:

In accordance with Sections 763.88 and 763.90 of the Asbestos Hazard Emergency Response Act (AHERA) the LEA must select a management planner to review the results of the inspection and assessment and recommend appropriate response actions. The original inspection of the above identified homogeneous area has been reviewed in accordance with Sections 763.88 and 763.90 with the following recommendations.

The RESPONSE ACTION recommendation is:

Comments:

Management Planner's Signature: _____



Date: **03/31/2013**

Chicago Public Schools

Carnow, Conibear and Associates

2013 AHERA REINSPECTION

Inspector Assessment Form (REASSESSMENT)

LEA NAME: **Chicago Public Schools** UNIT NUMBER: **25071** BUIDLING ID: **5560**
CITY/STATE: **Chicago, Illinois** AHERA INSPECTOR: **Dionne Carey**
SCHOOL NAME: **Ray School** INSPECTION DATE: **3/13/2013**
ADDRESS: **5631 S. Kimbark** IDPH LICENSE NO: **100-09969**

INFORMATION FROM PREVIOUS INSPECTION

HOMOGENEOUS AREA: **S**
MATERIAL DESCRIPTION: **Cementious Pipe Fittings**
HISTORICAL AHERA DAMAGE CATEGORY **6 ACBM with the potential for damage**
HISTORICAL DAMAGE REASON:
HISTORICAL RESPONSE ACTION: **Operations and Maintenance**
ASBESTOS TYPE: **Assumed** FRIABLE: **No**

RESULTS OF REINSPECTION AND REASSESSMENT

This homogeneous area was reinspected and reassessed in accordance with Section 763.85 and 763.88 of AHERA and it's condition HAS NOT CHANGED when compared to the conditions of the last AHERA reinspection.

The current AHERA DAMAGE CATEGORY is determined to be **6. ACBM with the potential for damage**

DAMAGE REASON:

DISTURBANCE POTENTIAL: **LOW**

MATERIAL LOCATION: **Girls and Boys bathrooms - pipe chases**

MATERIAL QUANTITY:

MATERIAL UNITS:

DAMAGE QUANTITY:

DAMAGE UNITS:

COMMENTS: **No Access Inside.**

Inspector's Signature:



Date: **03/13/2013**

Chicago Public Schools

Carnow, Conibear and Associates

2013 AHERA REINSPECTION

Management Planner Review Form

LEA NAME: **Chicago Public Schools** UNIT NUMBER: **25071** BUIDLING ID: **5560**
CITY/STATE: **Chicago, Illinois** MANAGEMENT PLANNER: **Daniel Juneau**
SCHOOL NAME: **Ray School** REVIEW DATE: **3/31/2013**
ADDRESS: **5631 S. Kimbark** IDPH LICENSE NO: **100-09969**

HOMOGENEOUS AREA: **S**
MATERIAL DESCRIPTION: **Cementious Pipe Fittings**
MATERIAL LOCATION: **Girls and Boys bathrooms - pipe chases**
MATERIAL QUANTITY: MATERIAL UNITS:
DAMAGE QUANTITY: **0** DAMAGE UNITS:

In accordance with Sections 763.88 and 763.90 of the Asbestos Hazard Emergency Response Act (AHERA) the LEA must select a management planner to review the results of the inspection and assessment and recommend appropriate response actions. The original inspection of the above identified homogeneous area has been reviewed in accordance with Sections 763.88 and 763.90 with the following recommendations.

The RESPONSE ACTION recommendation is:

Operations and Maintenance

Comments:

Management Planner's Signature: _____



Date: **03/31/2013**

Chicago Public Schools

Carnow, Conibear and Associates

2013 AHERA REINSPECTION

Inspector Assessment Form (REASSESSMENT)

LEA NAME: **Chicago Public Schools** UNIT NUMBER: **25071** BUIDLING ID: **5560**
CITY/STATE: **Chicago, Illinois** AHERA INSPECTOR: **Dionne Carey**
SCHOOL NAME: **Ray School** INSPECTION DATE: **3/13/2013**
ADDRESS: **5631 S. Kimbark** IDPH LICENSE NO: **100-09969**

INFORMATION FROM PREVIOUS INSPECTION

HOMOGENEOUS AREA: **T**
MATERIAL DESCRIPTION: **Pipe Insulation**
HISTORICAL AHERA DAMAGE CATEGORY **6 ACBM with the potential for damage**
HISTORICAL DAMAGE REASON:
HISTORICAL RESPONSE ACTION: **Operations and Maintenance**
ASBESTOS TYPE: **Assumed** FRIABLE: **No**

RESULTS OF REINSPECTION AND REASSESSMENT

This homogeneous area was reinspected and reassessed in accordance with Section 763.85 and 763.88 of AHERA and it's condition HAS NOT CHANGED when compared to the conditions of the last AHERA reinspection.

The current AHERA DAMAGE CATEGORY is determined to be **6. ACBM with the potential for damage**

DAMAGE REASON:

DISTURBANCE POTENTIAL: **LOW**

MATERIAL LOCATION: **Girls and Boys bathrooms - pipe chases**

MATERIAL QUANTITY: MATERIAL UNITS:

DAMAGE QUANTITY: DAMAGE UNITS:

COMMENTS: **No Access Inside.**

Inspector's Signature:



Date: **03/13/2013**

Chicago Public Schools

Carnow, Conibear and Associates

2013 AHERA REINSPECTION

Management Planner Review Form

LEA NAME: **Chicago Public Schools** UNIT NUMBER: **25071** BUIDLING ID: **5560**
CITY/STATE: **Chicago, Illinois** MANAGEMENT PLANNER: **Daniel Juneau**
SCHOOL NAME: **Ray School** REVIEW DATE: **3/31/2013**
ADDRESS: **5631 S. Kimbark** IDPH LICENSE NO: **100-09969**

HOMOGENEOUS AREA: **T**
MATERIAL DESCRIPTION: **Pipe Insulation**
MATERIAL LOCATION: **Girls and Boys bathrooms - pipe chases**
MATERIAL QUANTITY: MATERIAL UNITS:
DAMAGE QUANTITY: **0** DAMAGE UNITS:

In accordance with Sections 763.88 and 763.90 of the Asbestos Hazard Emergency Response Act (AHERA) the LEA must select a management planner to review the results of the inspection and assessment and recommend appropriate response actions. The original inspection of the above identified homogeneous area has been reviewed in accordance with Sections 763.88 and 763.90 with the following recommendations.

The RESPONSE ACTION recommendation is:

Operations and Maintenance

Comments:

Management Planner's Signature: _____



Date: **03/31/2013**

Chicago Public Schools

Carnow, Conibear and Associates 2013 AHERA REINSPECTION

Inspector Assessment Form (REASSESSMENT)

LEA NAME: **Chicago Public Schools** UNIT NUMBER: **25071** BUIDLING ID: **5560**
CITY/STATE: **Chicago, Illinois** AHERA INSPECTOR: **Dionne Carey**
SCHOOL NAME: **Ray School** INSPECTION DATE: **3/13/2013**
ADDRESS: **5631 S. Kimbark** IDPH LICENSE NO: **100-09969**

INFORMATION FROM PREVIOUS INSPECTION

HOMOGENEOUS AREA: **U**
MATERIAL DESCRIPTION: **incinerator brick**
HISTORICAL AHERA DAMAGE CATEGORY
HISTORICAL DAMAGE REASON:
HISTORICAL RESPONSE ACTION:
ASBESTOS TYPE: **No ACBM** FRIABLE: **No**

RESULTS OF REINSPECTION AND REASSESSMENT

This homogeneous area was reinspected and reassessed in accordance with Section 763.85 and 763.88 of AHERA and it's condition HAS NOT CHANGED when compared to the conditions of the last AHERA reinspection.

The current AHERA DAMAGE CATEGORY is determined to be .

DAMAGE REASON:

DISTURBANCE POTENTIAL:

MATERIAL LOCATION: **boiler room**

MATERIAL QUANTITY: **125**

MATERIAL UNITS: **SF**

DAMAGE QUANTITY:

DAMAGE UNITS: **SF**

COMMENTS:

Inspector's Signature:



Date: **03/13/2013**

Chicago Public Schools

Carnow, Conibear and Associates

2013 AHERA REINSPECTION

Management Planner Review Form

LEA NAME: **Chicago Public Schools** UNIT NUMBER: **25071** BUIDLING ID: **5560**
CITY/STATE: **Chicago, Illinois** MANAGEMENT PLANNER: **Daniel Juneau**
SCHOOL NAME: **Ray School** REVIEW DATE: **3/31/2013**
ADDRESS: **5631 S. Kimbark** IDPH LICENSE NO: **100-09969**


HOMOGENEOUS AREA: **U**
MATERIAL DESCRIPTION: **incinerator brick**
MATERIAL LOCATION: **boiler room**
MATERIAL QUANTITY: **125** MATERIAL UNITS: **SF**
DAMAGE QUANTITY: DAMAGE UNITS: **SF**

In accordance with Sections 763.88 and 763.90 of the Asbestos Hazard Emergency Response Act (AHERA) the LEA must select a management planner to review the results of the inspection and assessment and recommend appropriate response actions. The original inspection of the above identified homogeneous area has been reviewed in accordance with Sections 763.88 and 763.90 with the following recommendations.

The RESPONSE ACTION recommendation is:

Comments:

Management Planner's Signature: _____

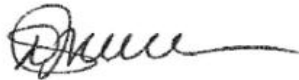

Date: **03/31/2013**

Chicago Public Schools

Carnow, Conibear and Associates 2013 AHERA REINSPECTION

Inspector Assessment Form (REASSESSMENT)

LEA NAME: **Chicago Public Schools** UNIT NUMBER: **25071** BUIDLING ID: **5560**
CITY/STATE: **Chicago, Illinois** AHERA INSPECTOR: **Dionne Carey**
SCHOOL NAME: **Ray School** INSPECTION DATE: **3/13/2013**
ADDRESS: **5631 S. Kimbark** IDPH LICENSE NO: **100-09969**

INFORMATION FROM PREVIOUS INSPECTION

HOMOGENEOUS AREA: **V**
MATERIAL DESCRIPTION: **Cementitious Pipe Fittings**
HISTORICAL AHERA DAMAGE CATEGORY **ACBM with the potential for damage**
HISTORICAL DAMAGE REASON:
HISTORICAL RESPONSE ACTION: **Operations and Maintenance**
ASBESTOS TYPE: **Assumed** FRIABLE: **No**

RESULTS OF REINSPECTION AND REASSESSMENT

This homogeneous area was reinspected and reassessed in accordance with Section 763.85 and 763.88 of AHERA and it's condition HAS NOT CHANGED when compared to the conditions of the last AHERA reinspection.

The current AHERA DAMAGE CATEGORY is determined to be .

DAMAGE REASON:

DISTURBANCE POTENTIAL: **Low**

MATERIAL LOCATION: **Engineer's Storage and Fire Pump Room**

MATERIAL QUANTITY: **10**

MATERIAL UNITS: **LF**

DAMAGE QUANTITY:

DAMAGE UNITS: **LF**

COMMENTS: **Not Observed.**

Inspector's Signature:



Date: **03/13/2013**

Chicago Public Schools

Carnow, Conibear and Associates

2013 AHERA REINSPECTION

Management Planner Review Form

LEA NAME: **Chicago Public Schools** UNIT NUMBER: **25071** BUIDLING ID: **5560**
CITY/STATE: **Chicago, Illinois** MANAGEMENT PLANNER: **Daniel Juneau**
SCHOOL NAME: **Ray School** REVIEW DATE: **3/31/2013**
ADDRESS: **5631 S. Kimbark** IDPH LICENSE NO: **100-09969**

HOMOGENEOUS AREA: **V**
MATERIAL DESCRIPTION: **Cementitious Pipe Fittings**
MATERIAL LOCATION: **Engineer's Storage and Fire Pump Room**
MATERIAL QUANTITY: **10** MATERIAL UNITS: **LF**
DAMAGE QUANTITY: DAMAGE UNITS: **LF**

In accordance with Sections 763.88 and 763.90 of the Asbestos Hazard Emergency Response Act (AHERA) the LEA must select a management planner to review the results of the inspection and assessment and recommend appropriate response actions. The original inspection of the above identified homogeneous area has been reviewed in accordance with Sections 763.88 and 763.90 with the following recommendations.

The RESPONSE ACTION recommendation is:

Operations and Maintenance

Comments:

Management Planner's Signature: _____



Date: **03/31/2013**

Chicago Public Schools

Carnow, Conibear and Associates

2013 AHERA REINSPECTION

Inspector Assessment Form (REASSESSMENT)

LEA NAME: **Chicago Public Schools** UNIT NUMBER: **25071** BUIDLING ID: **5560**
CITY/STATE: **Chicago, Illinois** AHERA INSPECTOR: **Dionne Carey**
SCHOOL NAME: **Ray School** INSPECTION DATE: **3/13/2013**
ADDRESS: **5631 S. Kimbark** IDPH LICENSE NO: **100-09969**

INFORMATION FROM PREVIOUS INSPECTION

HOMOGENEOUS AREA: **W**
MATERIAL DESCRIPTION: **Pipe Insulation**
HISTORICAL AHERA DAMAGE CATEGORY **ACBM with the potential for damage**
HISTORICAL DAMAGE REASON:
HISTORICAL RESPONSE ACTION: **Operations and Maintenance**
ASBESTOS TYPE: **Assumed** FRIABLE: **No**

RESULTS OF REINSPECTION AND REASSESSMENT

This homogeneous area was reinspected and reassessed in accordance with Section 763.85 and 763.88 of AHERA and it's condition HAS NOT CHANGED when compared to the conditions of the last AHERA reinspection.

The current AHERA DAMAGE CATEGORY is determined to be .

DAMAGE REASON:

DISTURBANCE POTENTIAL: **Low**

MATERIAL LOCATION: **Engineer's Storage and Fire Pump Room**

MATERIAL QUANTITY: **85**

MATERIAL UNITS: **LF**

DAMAGE QUANTITY:

DAMAGE UNITS: **LF**

COMMENTS: **Not Observed.**

Inspector's Signature:



Date: **03/13/2013**

Chicago Public Schools

Carnow, Conibear and Associates

2013 AHERA REINSPECTION

Management Planner Review Form

LEA NAME: **Chicago Public Schools** UNIT NUMBER: **25071** BUIDLING ID: **5560**
CITY/STATE: **Chicago, Illinois** MANAGEMENT PLANNER: **Daniel Juneau**
SCHOOL NAME: **Ray School** REVIEW DATE: **3/31/2013**
ADDRESS: **5631 S. Kimbark** IDPH LICENSE NO: **100-09969**

HOMOGENEOUS AREA: **W**
MATERIAL DESCRIPTION: **Pipe Insulation**
MATERIAL LOCATION: **Engineer's Storage and Fire Pump Room**
MATERIAL QUANTITY: **85** MATERIAL UNITS: **LF**
DAMAGE QUANTITY: DAMAGE UNITS: **LF**

In accordance with Sections 763.88 and 763.90 of the Asbestos Hazard Emergency Response Act (AHERA) the LEA must select a management planner to review the results of the inspection and assessment and recommend appropriate response actions. The original inspection of the above identified homogeneous area has been reviewed in accordance with Sections 763.88 and 763.90 with the following recommendations.

The RESPONSE ACTION recommendation is:

Operations and Maintenance

Comments:

Management Planner's Signature: _____



Date: **03/31/2013**

Chicago Public Schools

Carnow, Conibear and Associates

2013 AHERA REINSPECTION

Inspector Assessment Form (REASSESSMENT)

LEA NAME: **Chicago Public Schools** UNIT NUMBER: **25071** BUIDLING ID: **5560**
CITY/STATE: **Chicago, Illinois** AHERA INSPECTOR: **Dionne Carey**
SCHOOL NAME: **Ray School** INSPECTION DATE: **3/13/2013**
ADDRESS: **5631 S. Kimbark** IDPH LICENSE NO: **100-09969**

INFORMATION FROM PREVIOUS INSPECTION

HOMOGENEOUS AREA: **X**
MATERIAL DESCRIPTION: **Material behind metal ceiling and walls**
HISTORICAL AHERA DAMAGE CATEGORY **ACBM with the potential for damage**
HISTORICAL DAMAGE REASON:
HISTORICAL RESPONSE ACTION: **Operations and Maintenance**
ASBESTOS TYPE: **Assumed** FRIABLE: **No**

RESULTS OF REINSPECTION AND REASSESSMENT

This homogeneous area was reinspected and reassessed in accordance with Section 763.85 and 763.88 of AHERA and it's condition HAS NOT CHANGED when compared to the conditions of the last AHERA reinspection.

The current AHERA DAMAGE CATEGORY is determined to be .

DAMAGE REASON:

DISTURBANCE POTENTIAL: **Low**

MATERIAL LOCATION: **Auditorium Fan Room**

MATERIAL QUANTITY: **200**

MATERIAL UNITS: **SF**

DAMAGE QUANTITY:

DAMAGE UNITS: **SF**

COMMENTS: **Not Observed.**

Inspector's Signature:



Date: **03/13/2013**

Chicago Public Schools

Carnow, Conibear and Associates

2013 AHERA REINSPECTION

Management Planner Review Form

LEA NAME: **Chicago Public Schools** UNIT NUMBER: **25071** BUIDLING ID: **5560**
CITY/STATE: **Chicago, Illinois** MANAGEMENT PLANNER: **Daniel Juneau**
SCHOOL NAME: **Ray School** REVIEW DATE: **3/31/2013**
ADDRESS: **5631 S. Kimbark** IDPH LICENSE NO: **100-09969**

HOMOGENEOUS AREA: **X**

MATERIAL DESCRIPTION: **Material behind metal ceiling and walls**

MATERIAL LOCATION: **Auditorium Fan Room**

MATERIAL QUANTITY: **200**

MATERIAL UNITS: **SF**

DAMAGE QUANTITY:

DAMAGE UNITS: **SF**


In accordance with Sections 763.88 and 763.90 of the Asbestos Hazard Emergency Response Act (AHERA) the LEA must select a management planner to review the results of the inspection and assessment and recommend appropriate response actions. The original inspection of the above identified homogeneous area has been reviewed in accordance with Sections 763.88 and 763.90 with the following recommendations.

The RESPONSE ACTION recommendation is:

Operations and Maintenance

Comments:

Management Planner's Signature: _____

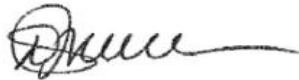

Date: **03/31/2013**

Chicago Public Schools

Carnow, Conibear and Associates

2013 AHERA REINSPECTION

Inspector Assessment Form (New Homogeneous Area)

LEA NAME: **Chicago Public Schools** UNIT NUMBER: **25071** BUILDING ID: **5560**
CITY/STATE: **Chicago, Illinois** AHERA INSPECTOR: **Dionne Carey**
SCHOOL NAME: **Ray School** INSPECTION DATE: **3/13/2013**
ADDRESS: **5631 S. Kimbark** IDPH LICENSE NO: **100-09969**

INFORMATION FROM CURRENT INSPECTION

HOMOGENEOUS AREA: **22**
MATERIAL DESCRIPTION: **12"x12" Light Blue VFT**
MATERIAL LOCATION: **Basement Storage, Boys Restroom, Lunchroom, Corridor, Girls Playroom, Room 312,**
MATERIAL QUANTITY: **6700** MATERIAL UNITS: **SF**
MATERIAL CATEGORY: **MISC** FRIABLE: **No**
ASBESTOS TYPE: **Assumed**
DISTURBANCE POTENTIAL: **HIGH** CONDITION:
AHERA DAMAGE CATEGORY: **6 ACBM with the potential for damage**
ACCESSIBILITY: **Within Reach** DAMAGE REASON:
DAMAGE QUANTITY: **0** DAMAGE REASON:
DAMAGE UNITS: **SF**
COMMENTS:

Inspector's Signature:



Date: **03/13/2013**

Chicago Public Schools

Carnow, Conibear and Associates 2013 AHERA REINSPECTION

Management Planner Review Form

LEA NAME: **Chicago Public Schools** UNIT NUMBER: **25071** BUILDING ID: **5560**
CITY/STATE: **Chicago, Illinois** MANAGEMENT PLANNER: **Daniel Juneau**
SCHOOL NAME: **Ray School** REVIEW DATE: **3/31/2013**
ADDRESS: **5631 S. Kimbark** IDPH LICENSE NO: **100-09969**


HOMOGENEOUS AREA: **22**
MATERIAL DESCRIPTION: **12"x12" Light Blue VFT**
MATERIAL LOCATION: **Basement Storage, Boys Restroom, Lunchroom, Corridor, Girls Playroom, Room 312,**
MATERIAL QUANTITY: **6700** MATERIAL UNITS: **SF**
DAMAGE QUANTITY: **0** DAMAGE UNITS: **SF**

In accordance with Sections 763.88 and 763.90 of the Asbestos Hazard Emergency Response Act (AHERA) the LEA must select a management planner to review the results of the inspection and assessment and recommend appropriate response actions. The original inspection of the above identified homogeneous area has been reviewed in accordance with Sections 763.88 and 763.90 with the following recommendations.


The RESPONSE ACTION recommendation is:

COMMENTS:

Management Planner's Signature: _____



Date: **03/31/2013**

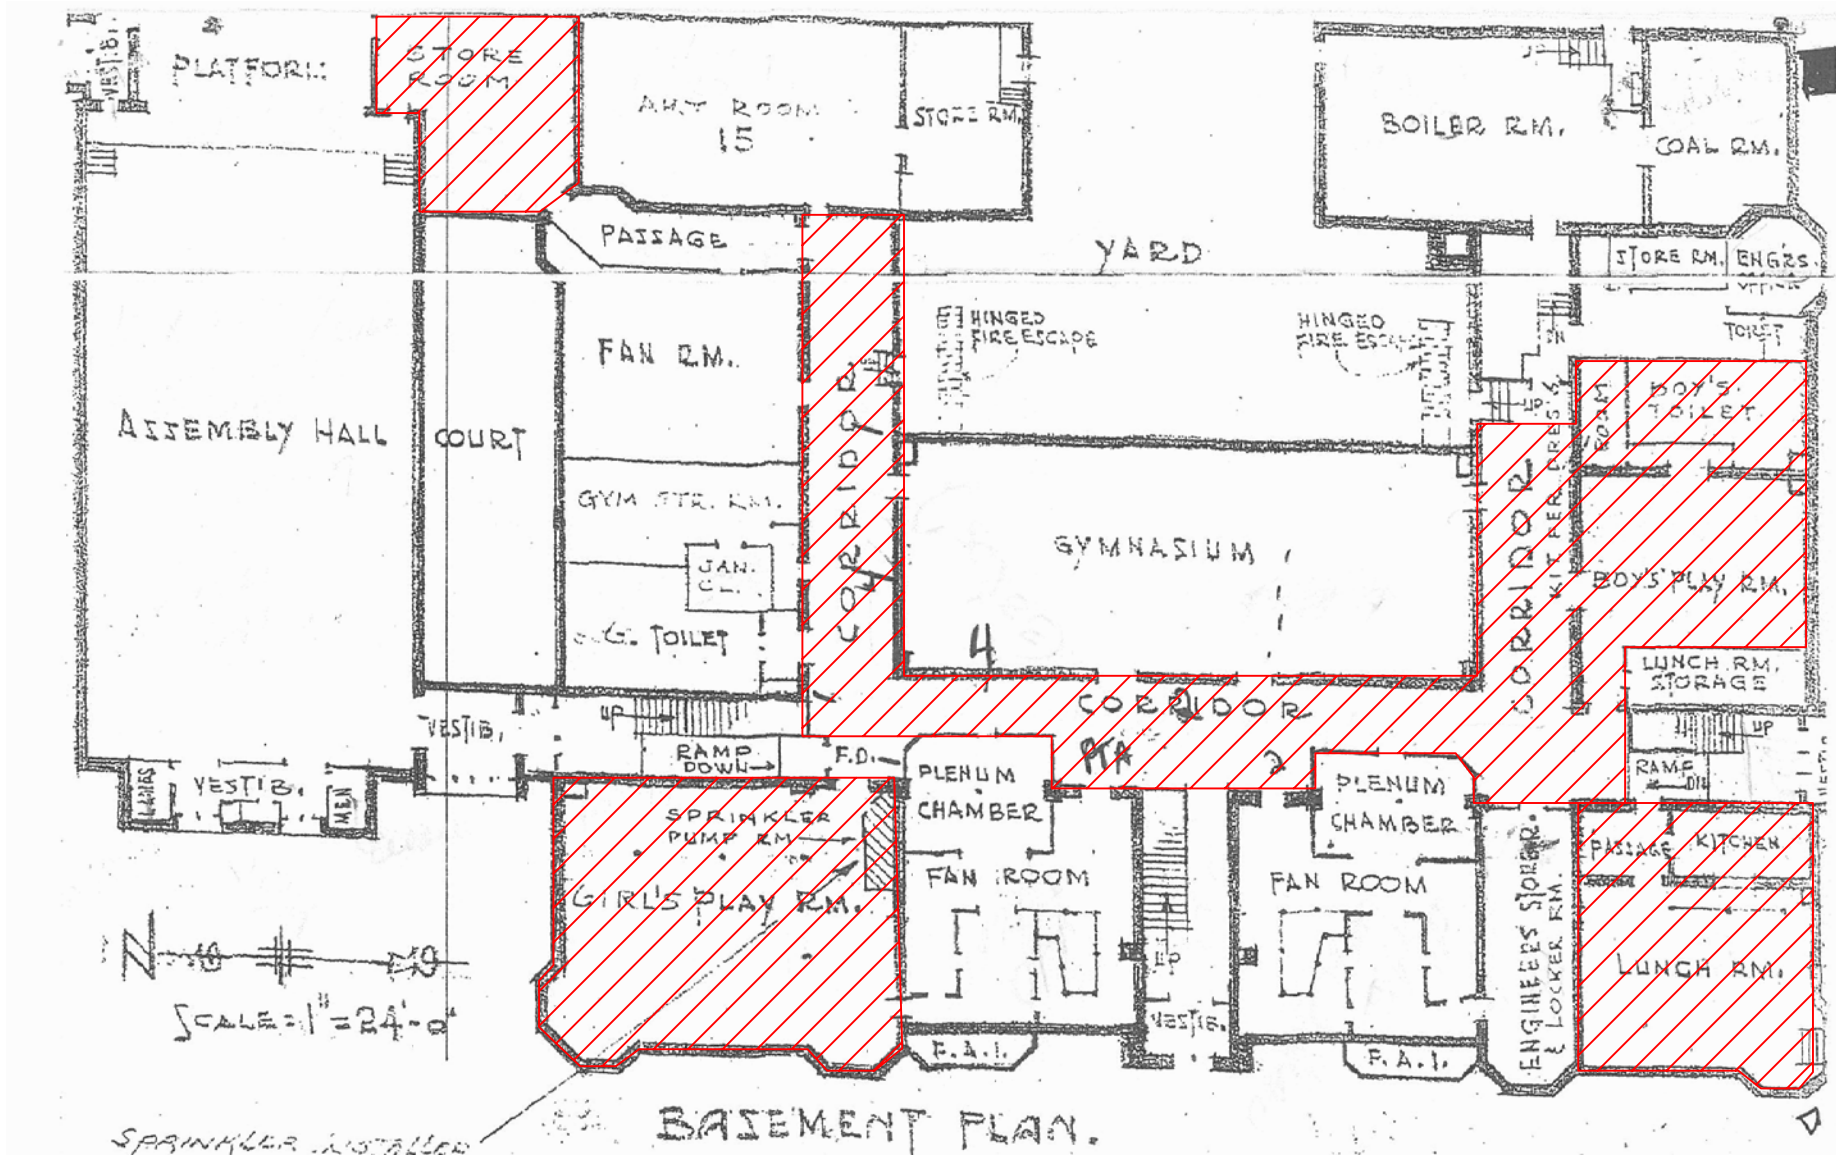

Ray School Basement
 2013 ASBESTOS REINSPECTION



CLIENT:
 Chicago Public Schools
 125 South Clark Street,
 Chicago, Illinois 60603

PROJECT NAME:
 2013 AHERA Reinspection
 William H. Ray School
 5631 S. Kimbark Ave.
 Chicago, IL 60637

SHEET NAME:
 Ray School Basement -
 HA-22

INSPECTED BY:
 Dionne L. Carey

DRAWN BY: JH	DATE: 4/3/2013	CHECKED BY:
REVISED BY:	DATE:	CHECKED BY:
REVISED BY:	DATE:	CHECKED BY:
REVISED BY:	DATE:	CHECKED BY:

IDPH License #:100- 09969

Carnow, Conibear & Assoc., Ltd.
 Environmental Consulting Services
 600 W. Van Buren St., Suite 500, Chicago, IL 60607
 t: 312.782.4486 f: 312.782.5145
 www.ccailltd.com


**CARNOW
 CONIBEAR**

CCA PROJECT NUMBER
 A320130001-395

DATE
 3/13/2013


SHEET NUMBER
HA-22

KCPSS 2013/03/13 These Notes are to be used in conjunction with the drawings for the 2013 ASBESTOS REINSPECTION of the Ray School Basement.

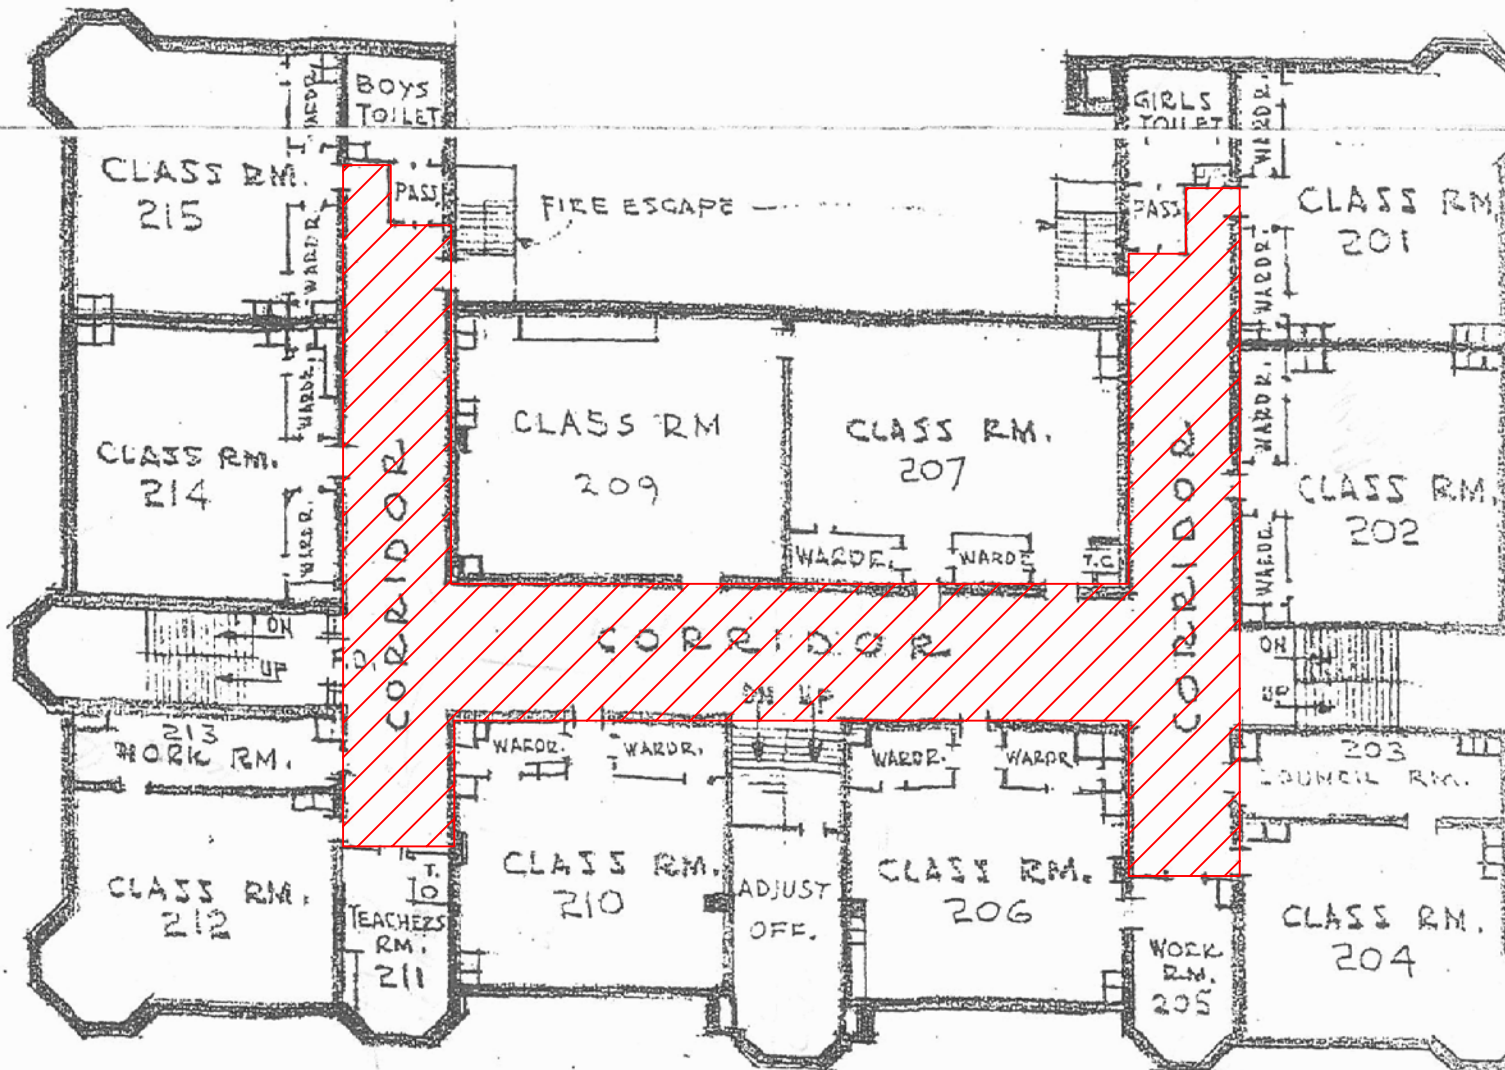


SECOND FLOOR PLAN,
WILLIAM H. RAY SCHOOL

ASBESTOS REINSPECTION KEY NOTES:

 HA-22 12' x 12" Light Blue Vinyl Floor Tile

Ray School Second Floor

2013 ASBESTOS REINSPECTION

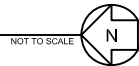

CLIENT:
Chicago Public Schools
125 South Clark Street,
Chicago, Illinois 60603

PROJECT NAME:
2013 AHERA Reinspection
William H. Ray School
5631 S. Kimbark Ave.
Chicago, IL 60637

SHEET NAME:
Ray School Second Floor -
HA-22

INSPECTED BY:
Dionne L. Carey

DRAWN BY: JH	DATE: 4/3/2013	CHECKED BY:
REVISED BY:	DATE:	CHECKED BY:
REVISED BY:	DATE:	CHECKED BY:
REVISED BY:	DATE:	CHECKED BY:

IDPH License #:100- 09969

Carnow, Conibear & Assoc., Ltd.
Environmental Consulting Services
600 W. Van Buren St., Suite 500, Chicago, IL 60607
t: 312.782.4486 f: 312.782.5145
www.ccaatd.com




CCA PROJECT NUMBER
A320130001-395


DATE
3/13/2013

SHEET NUMBER
HA-22

KCPSS 2013/03/13 These Notes/Call Drawings/Regulations/RR/RR/School/Play School Second Floor.dwg

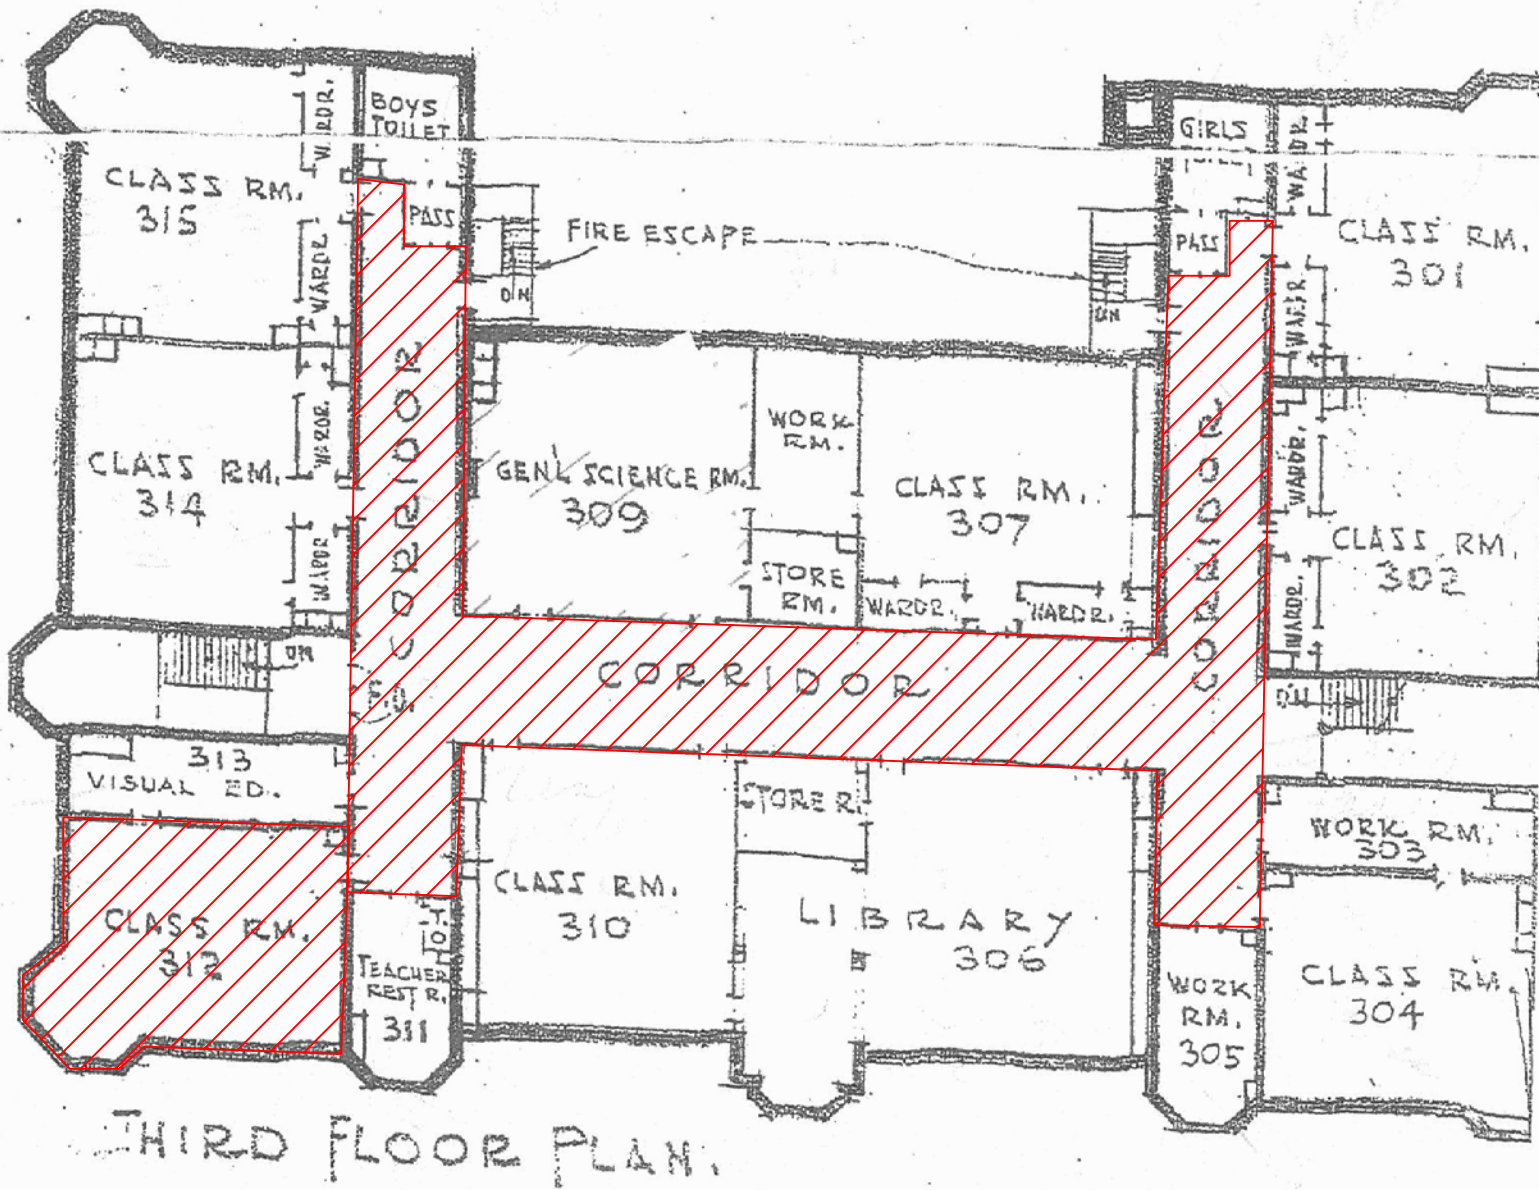


ASBESTOS REINSPECTION KEY NOTES:

 HA-22 12' x 12" Light Blue Vinyl Floor Tile

Ray School Third Floor

2013 ASBESTOS REINSPECTION

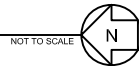

CLIENT:
Chicago Public Schools
125 South Clark Street,
Chicago, Illinois 60603

PROJECT NAME:
2013 AHERA Reinspection
William H. Ray School
5631 S. Kimbark Ave.
Chicago, IL 60637

SHEET NAME:
Ray School Third Floor -
HA-22
INSPECTED BY:
Dionne L. Carey

DRAWN BY: JH	DATE: 4/3/2013	CHECKED BY:
REVISED BY:	DATE:	CHECKED BY:
REVISED BY:	DATE:	CHECKED BY:
REVISED BY:	DATE:	CHECKED BY:

IDPH License #:100- 09969

Carnow, Conibeat & Assoc., Ltd.
Environmental Consulting Services
600 W. Van Buren St., Suite 500, Chicago, IL 60607
t: 312.782.4486 f: 312.782.5145
www.ccailld.com



CCA PROJECT NUMBER
A320130001-395

DATE
3/13/2013

SHEET NUMBER
HA-22

KCP&S 2013/03/13 These Notes and Drawings are the Property of KCP&S. No part of these Notes and Drawings may be reproduced without the written consent of KCP&S.

Chicago Public Schools

Carnow, Conibear and Associates

2013 AHERA REINSPECTION

Inspector Assessment Form (New Homogeneous Area)

LEA NAME: **Chicago Public Schools** UNIT NUMBER: **25071** BUILDING ID: **5560**
CITY/STATE: **Chicago, Illinois** AHERA INSPECTOR: **Dionne Carey**
SCHOOL NAME: **Ray School** INSPECTION DATE: **3/13/2013**
ADDRESS: **5631 S. Kimbark** IDPH LICENSE NO: **100-09969**

INFORMATION FROM CURRENT INSPECTION

HOMOGENEOUS AREA: **23**
MATERIAL DESCRIPTION: **12"x12" Light Blue VFT Mastic**
MATERIAL LOCATION: **Basement Storage, Boys Restroom, Lunchroom, Corridor, Girls Playroom, Room 312,**
MATERIAL QUANTITY: **6700** MATERIAL UNITS: **SF**
MATERIAL CATEGORY: **MISC** FRIABLE: **No**
ASBESTOS TYPE: **Assumed**
DISTURBANCE POTENTIAL: **LOW** CONDITION:
AHERA DAMAGE CATEGORY: **6 ACBM with the potential for damage**
ACCESSIBILITY: **Not Reachable** DAMAGE REASON:
DAMAGE QUANTITY: **0** DAMAGE REASON:
DAMAGE UNITS: **SF**
COMMENTS:

Inspector's Signature:



Date: **03/13/2013**

Chicago Public Schools

Carnow, Conibear and Associates

2013 AHERA REINSPECTION

Management Planner Review Form

LEA NAME: **Chicago Public Schools** UNIT NUMBER: **25071** BUILDING ID: **5560**
CITY/STATE: **Chicago, Illinois** MANAGEMENT PLANNER: **Daniel Juneau**
SCHOOL NAME: **Ray School** REVIEW DATE: **3/31/2013**
ADDRESS: **5631 S. Kimbark** IDPH LICENSE NO: **100-09969**


HOMOGENEOUS AREA: **23**
MATERIAL DESCRIPTION: **12"x12" Light Blue VFT Mastic**
MATERIAL LOCATION: **Basement Storage, Boys Restroom, Lunchroom, Corridor, Girls Playroom, Room 312,**
MATERIAL QUANTITY: **6700** MATERIAL UNITS: **SF**
DAMAGE QUANTITY: **0** DAMAGE UNITS: **SF**

In accordance with Sections 763.88 and 763.90 of the Asbestos Hazard Emergency Response Act (AHERA) the LEA must select a management planner to review the results of the inspection and assessment and recommend appropriate response actions. The original inspection of the above identified homogeneous area has been reviewed in accordance with Sections 763.88 and 763.90 with the following recommendations.



The RESPONSE ACTION recommendation is:

COMMENTS:


Management Planner's Signature: _____



Date: **03/31/2013**

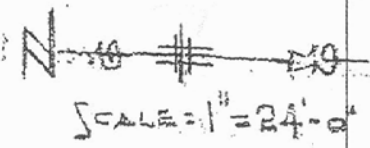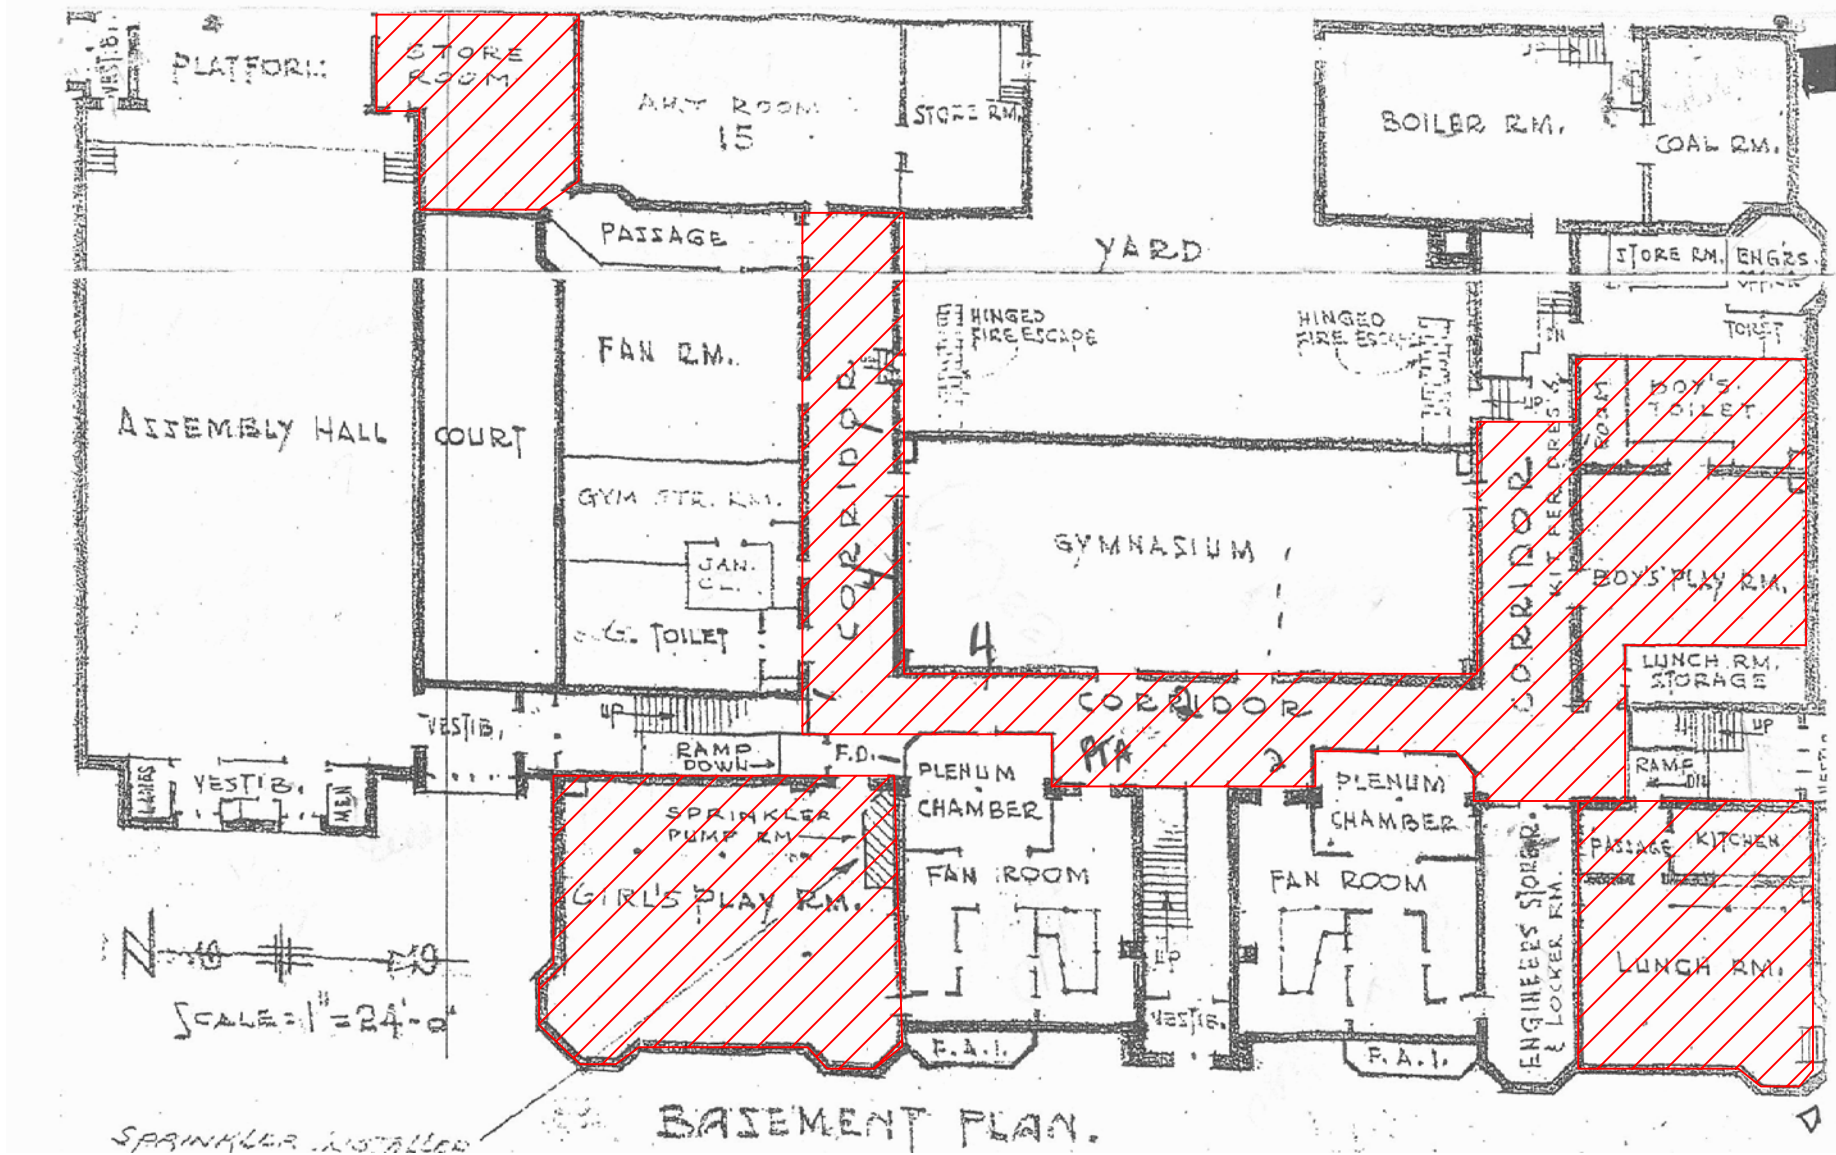


ASBESTOS REINSPECTION KEY NOTES:

 HA-23 12' x 12' Light Blue Vinyl Floor Tile Mastic

Ray School Basement

2013 ASBESTOS REINSPECTION

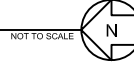

CLIENT:
Chicago Public Schools
125 South Clark Street,
Chicago, Illinois 60603

PROJECT NAME:
2013 AHERA Reinspection
William H. Ray School
5631 S. Kimbark Ave.
Chicago, IL 60637

SHEET NAME:
Ray School Basement -
HA-23

INSPECTED BY:
Dionne L. Carey

DRAWN BY: JH	DATE: 4/3/2013	CHECKED BY:
REVISED BY:	DATE:	CHECKED BY:
REVISED BY:	DATE:	CHECKED BY:
REVISED BY:	DATE:	CHECKED BY:

IDPH License #:100- 09969

Carnow, Conibear & Assoc., Ltd.
Environmental Consulting Services
600 W. Van Buren St., Suite 500, Chicago, IL 60607
t: 312.782.4486 f: 312.782.5145
www.ccaatltd.com




CCA PROJECT NUMBER
A320130001-395

DATE
3/13/2013

SHEET NUMBER


HA-23

KCPIS: 2011/2013 Three Year Local Drinking Water RIR for School/ Ray School Basement.dwg

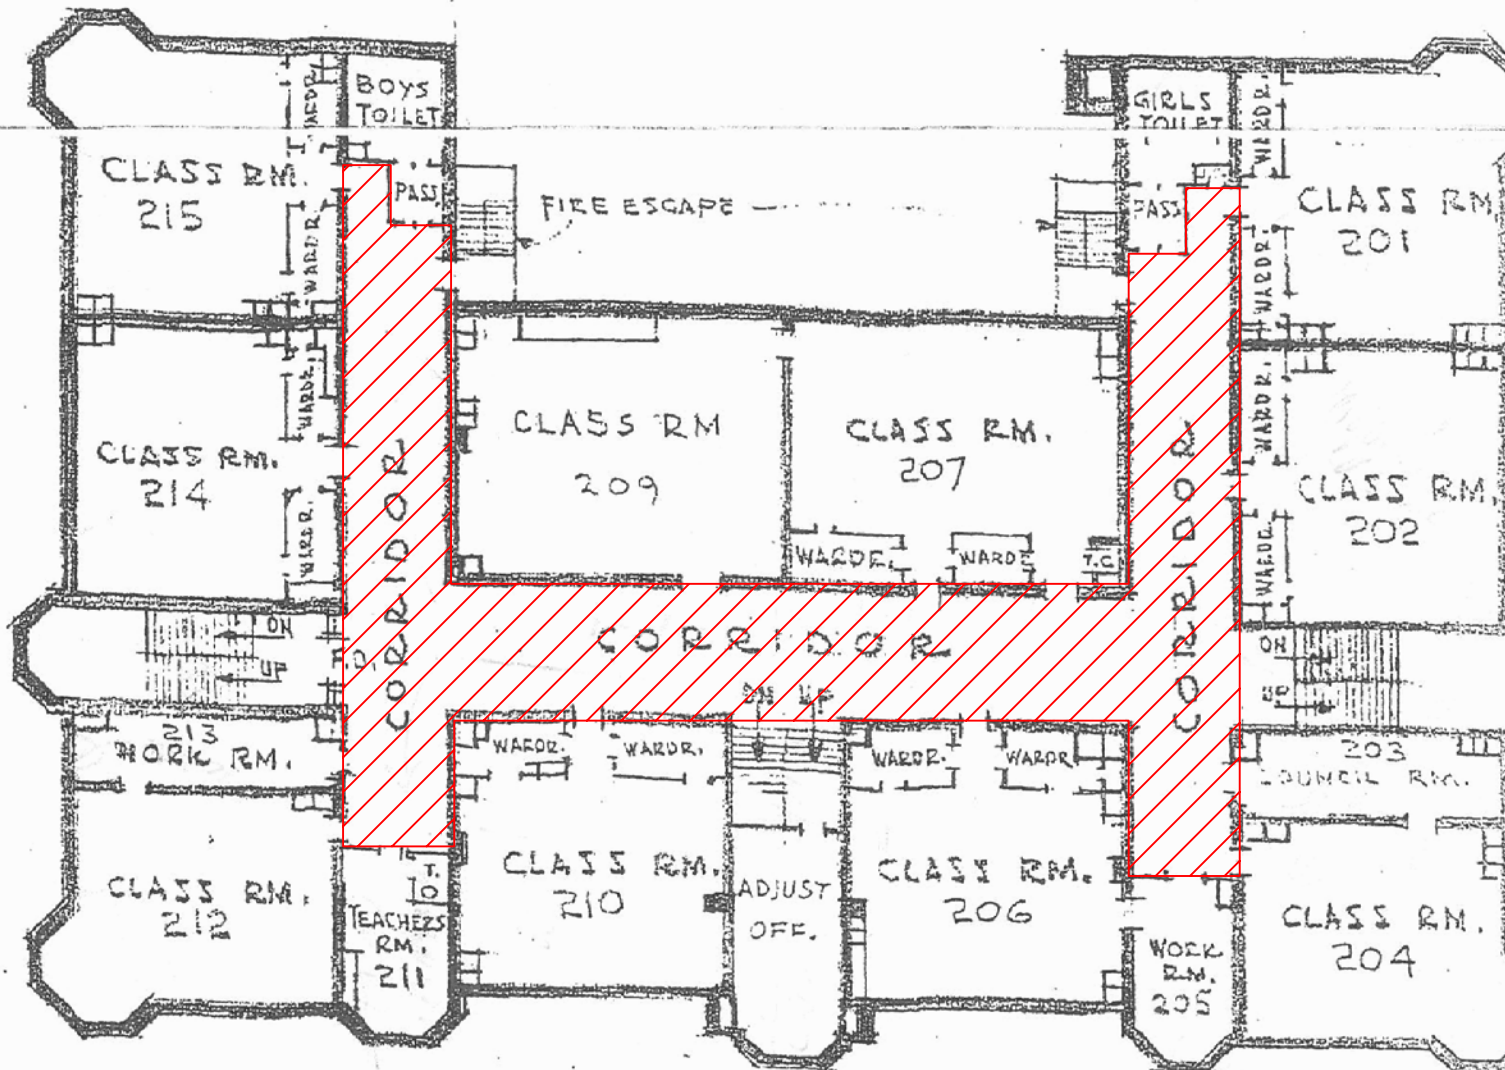


SECOND FLOOR PLAN,
WILLIAM H. RAY SCHOOL

ASBESTOS REINSPECTION KEY NOTES:

 HA-23 12' x 12" Light Blue Vinyl Floor Tile Mastic

Ray School Second Floor

2013 ASBESTOS REINSPECTION

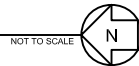

CLIENT:
Chicago Public Schools
125 South Clark Street,
Chicago, Illinois 60603

PROJECT NAME:
2013 AHERA Reinspection
William H. Ray School
5631 S. Kimbark Ave.
Chicago, IL 60637

SHEET NAME:
Ray School Second Floor -
HA-23

INSPECTED BY:
Dionne L. Carey

DRAWN BY: JH	DATE: 4/3/2013	CHECKED BY:
REVISED BY:	DATE:	CHECKED BY:
REVISED BY:	DATE:	CHECKED BY:
REVISED BY:	DATE:	CHECKED BY:

IDPH License #:100- 09969

Carnow, Conibear & Assoc., Ltd.
Environmental Consulting Services
600 W. Van Buren St., Suite 500, Chicago, IL 60607
t: 312.782.4486 f: 312.782.5145
www.ccaatd.com




CCA PROJECT NUMBER
A320130001-395


DATE
3/13/2013

SHEET NUMBER
HA-23

KCPSS 2013/03/13 These Notes/Field Check/Highly Regulated (HRL) School/High School Second Floor/HA-23

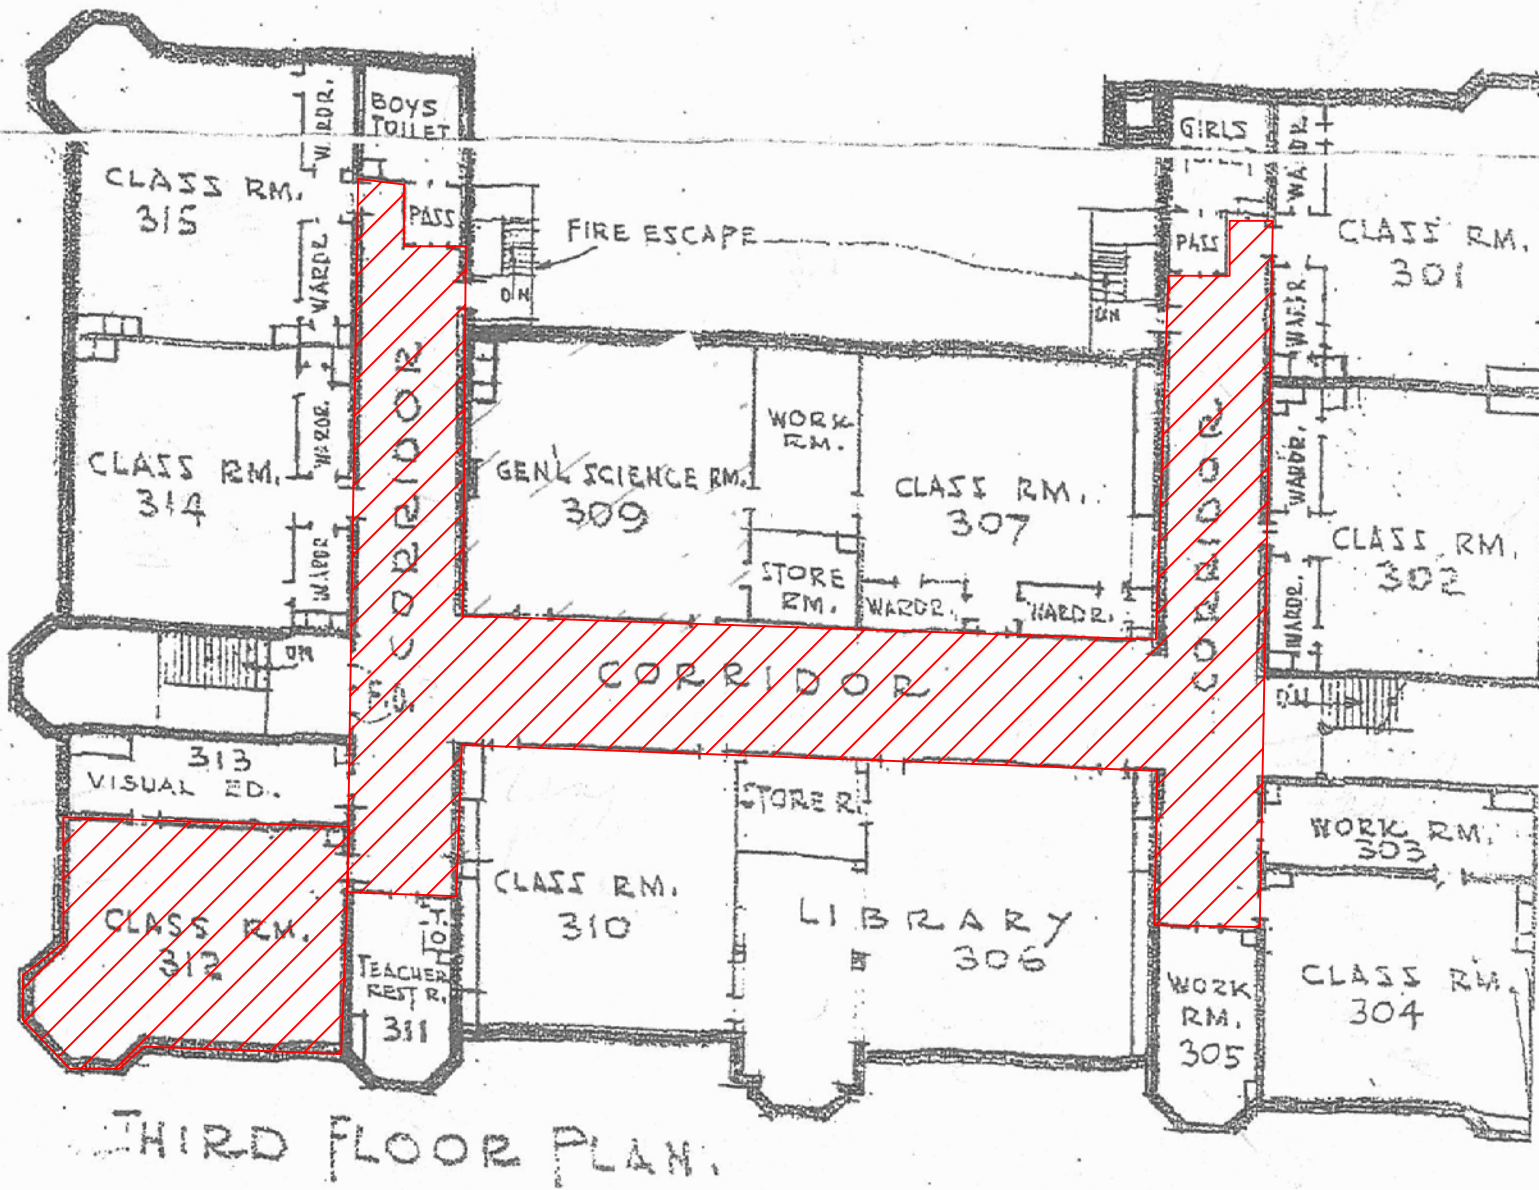


ASBESTOS REINSPECTION KEY NOTES:

 HA-23 12' x 12" Light Blue Vinyl Floor Tile Mastic

Ray School Third Floor

2013 ASBESTOS REINSPECTION

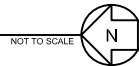

CLIENT:
Chicago Public Schools
125 South Clark Street,
Chicago, Illinois 60603

PROJECT NAME:
2013 AHERA Reinspection
William H. Ray School
5631 S. Kimbark Ave.
Chicago, IL 60637

SHEET NAME:
Ray School Third Floor -
HA-23
INSPECTED BY:
Dionne L. Carey

DRAWN BY: JH	DATE: 4/3/2013	CHECKED BY:
REVISED BY:	DATE:	CHECKED BY:
REVISED BY:	DATE:	CHECKED BY:
REVISED BY:	DATE:	CHECKED BY:

IDPH License #:100- 09969

Carnow, Conibeat & Assoc., Ltd.
Environmental Consulting Services
600 W. Van Buren St., Suite 500, Chicago, IL 60607
t: 312.782.4486 f: 312.782.5145
www.ccaatd.com



CCA PROJECT NUMBER
A320130001-395

DATE
3/13/2013

SHEET NUMBER
HA-23

KCPSS 2013/03/13 These Notes and Drawings are the Property of the Chicago Public Schools

Chicago Public Schools

Carnow, Conibear and Associates

2013 AHERA REINSPECTION

Inspector Assessment Form (New Homogeneous Area)

LEA NAME: **Chicago Public Schools** UNIT NUMBER: **25071** BUILDING ID: **5560**
CITY/STATE: **Chicago, Illinois** AHERA INSPECTOR: **Dionne Carey**
SCHOOL NAME: **Ray School** INSPECTION DATE: **3/13/2013**
ADDRESS: **5631 S. Kimbark** IDPH LICENSE NO: **100-09969**

INFORMATION FROM CURRENT INSPECTION

HOMOGENEOUS AREA: **24**
MATERIAL DESCRIPTION: **12"x12" Dark Blue VFT**
MATERIAL LOCATION: **Basement,1st,2nd,3rd Floor Corridors, Adjust. Office,**
MATERIAL QUANTITY: **2400** MATERIAL UNITS: **SF**
MATERIAL CATEGORY: **MISC** FRIABLE: **No**
ASBESTOS TYPE: **Assumed**
DISTURBANCE POTENTIAL: **HIGH** CONDITION:
AHERA DAMAGE CATEGORY: **6 ACBM with the potential for damage**
ACCESSIBILITY: **Within Reach** DAMAGE REASON:
DAMAGE QUANTITY: **0** DAMAGE REASON:
DAMAGE UNITS: **SF**
COMMENTS:

Inspector's Signature:



Date: **03/13/2013**

Chicago Public Schools

Carnow, Conibear and Associates

2013 AHERA REINSPECTION

Management Planner Review Form

LEA NAME: **Chicago Public Schools** UNIT NUMBER: **25071** BUILDING ID: **5560**
CITY/STATE: **Chicago, Illinois** MANAGEMENT PLANNER: **Daniel Juneau**
SCHOOL NAME: **Ray School** REVIEW DATE: **3/31/2013**
ADDRESS: **5631 S. Kimbark** IDPH LICENSE NO: **100-09969**


HOMOGENEOUS AREA: **24**
MATERIAL DESCRIPTION: **12"x12" Dark Blue VFT**
MATERIAL LOCATION: **Basement,1st,2nd,3rd Floor Corridors, Adjust. Office,**
MATERIAL QUANTITY: **2400** MATERIAL UNITS: **SF**
DAMAGE QUANTITY: **0** DAMAGE UNITS: **SF**

In accordance with Sections 763.88 and 763.90 of the Asbestos Hazard Emergency Response Act (AHERA) the LEA must select a management planner to review the results of the inspection and assessment and recommend appropriate response actions. The original inspection of the above identified homogeneous area has been reviewed in accordance with Sections 763.88 and 763.90 with the following recommendations.


The RESPONSE ACTION recommendation is:

COMMENTS:


Management Planner's Signature: _____



Date: **03/31/2013**

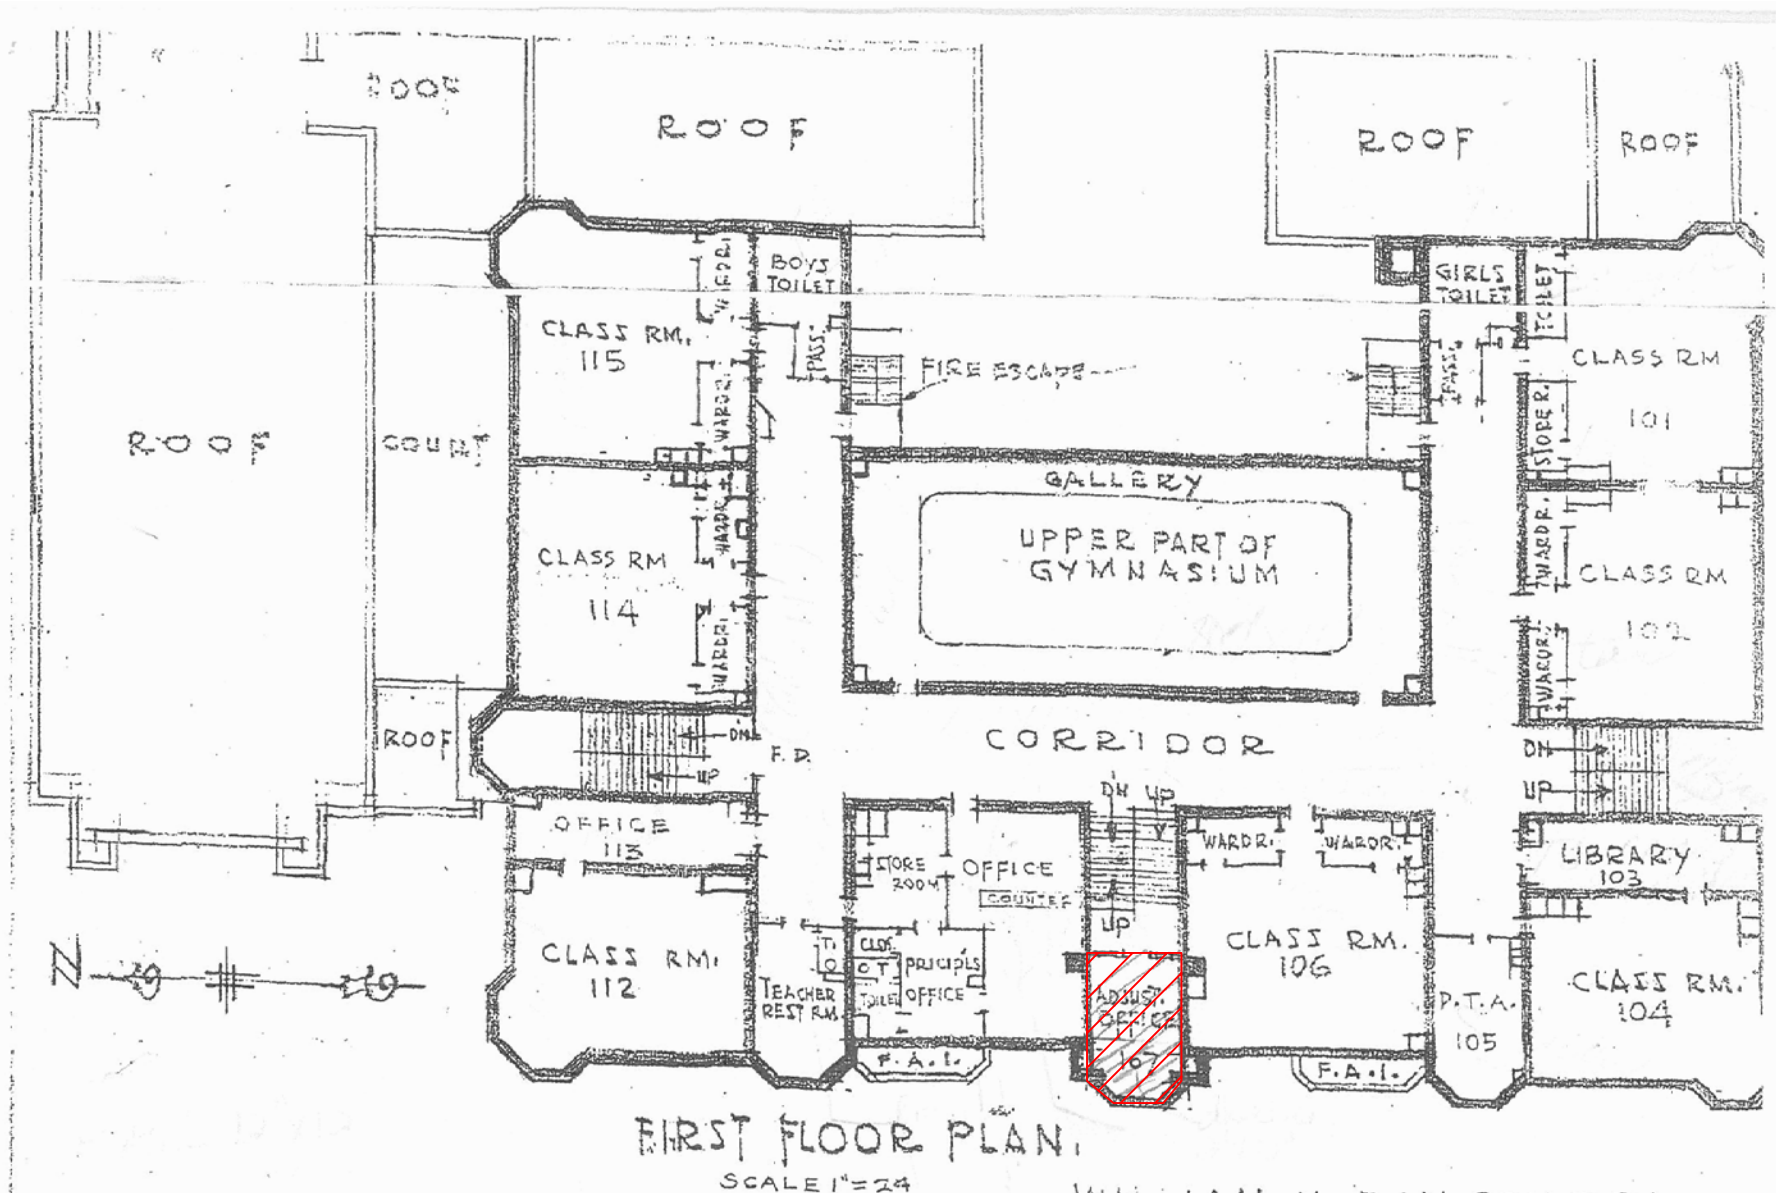


ASBESTOS REINSPECTION KEY NOTES:

 HA-24 12" x 12" Dark Blue Vinyl Floor Tile

Ray School First Floor

2013 ASBESTOS REINSPECTION

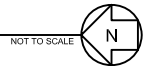

CLIENT:
Chicago Public Schools
125 South Clark Street,
Chicago, Illinois 60603

PROJECT NAME:
2013 AHERA Reinspection
William H. Ray School
5631 S. Kimbark Ave.
Chicago, IL 60637

SHEET NAME:
Ray School First Floor -
HA-24

INSPECTED BY:
Dionne L. Carey


DRAWN BY: JH	DATE: 4/3/2013	CHECKED BY:
REVISED BY:	DATE:	CHECKED BY:
REVISED BY:	DATE:	CHECKED BY:
REVISED BY:	DATE:	CHECKED BY:
IDPH License #:100- 09969		

Carnow, Conibear & Assoc., Ltd.
Environmental Consulting Services
600 W. Van Buren St., Suite 500, Chicago, IL 60607
t: 312.782.4486 f: 312.782.5145
www.ccaatd.com

**CARNOW
CONIBEAR**


CCA PROJECT NUMBER
A320130001-395
DATE
3/13/2013
SHEET NUMBER
HA-24

KCPSS 2013/03/13 These Notes/Key/Drawings/Reports are for Ray School First Floor only

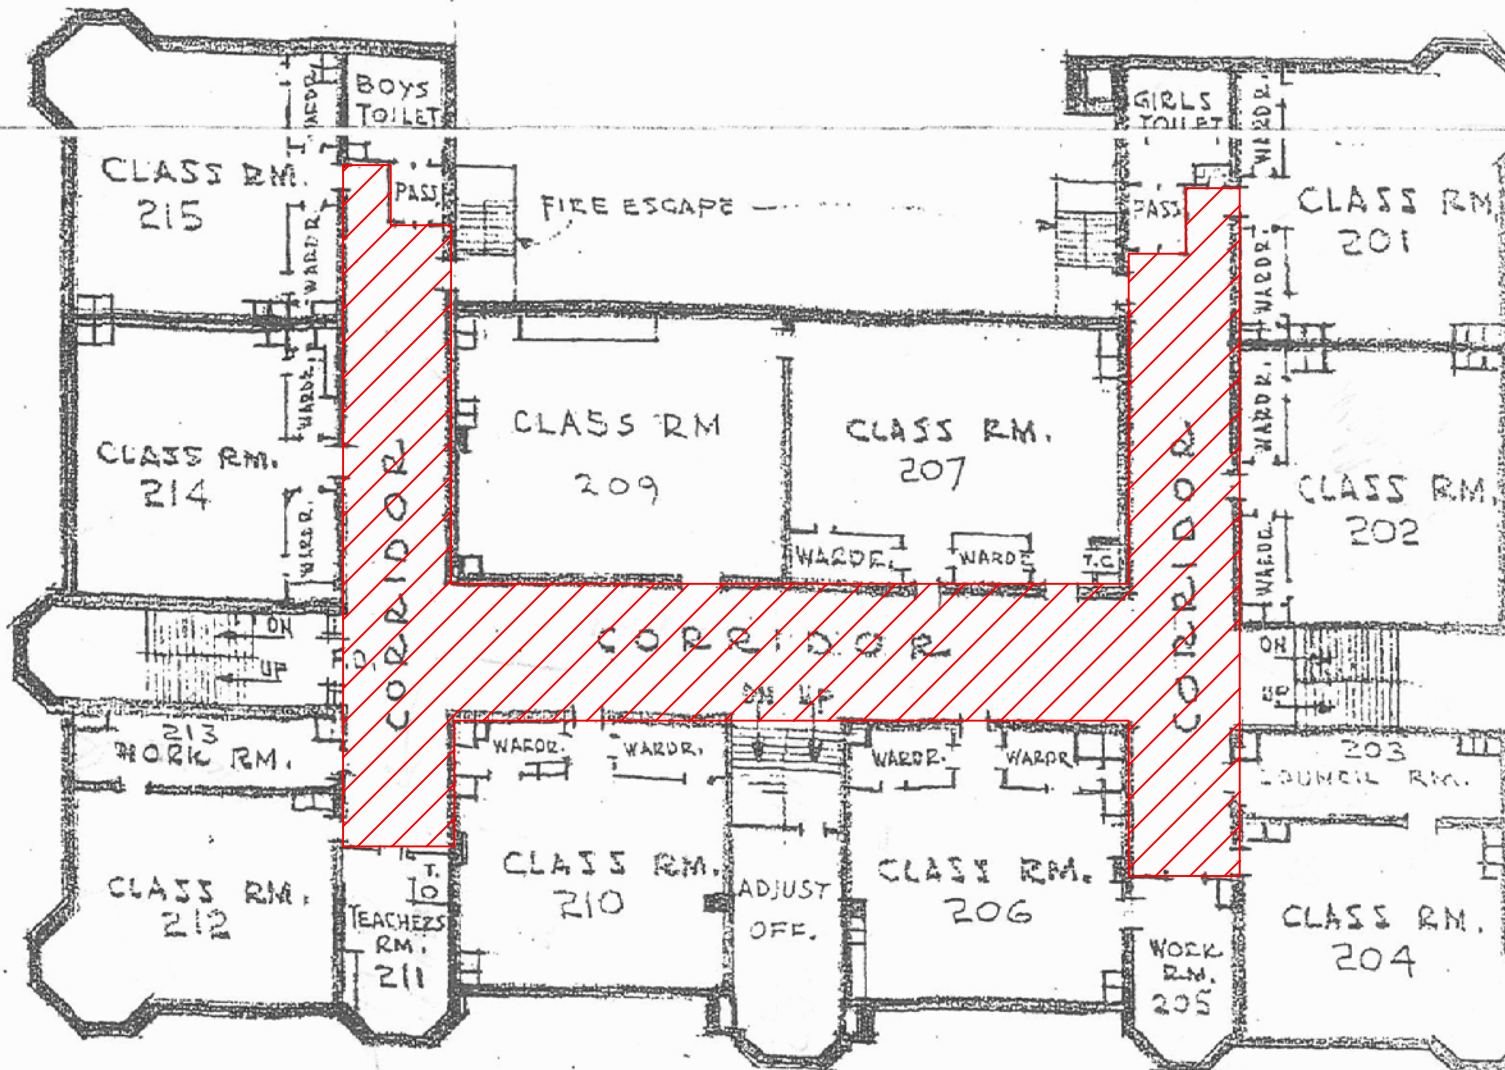


SECOND FLOOR PLAN,
WILLIAM H. RAY SCHOOL

ASBESTOS REINSPECTION KEY NOTES:

 HA-24 12' x 12" Dark Blue Vinyl Floor Tile

Ray School Second Floor

2013 ASBESTOS REINSPECTION

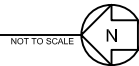

CLIENT:
Chicago Public Schools
125 South Clark Street,
Chicago, Illinois 60603

PROJECT NAME:
2013 AHERA Reinspection
William H. Ray School
5631 S. Kimbark Ave.
Chicago, IL 60637

SHEET NAME:
Ray School Second Floor -
HA-24

INSPECTED BY:
Dionne L. Carey

DRAWN BY: JH	DATE: 4/3/2013	CHECKED BY:
REVISED BY:	DATE:	CHECKED BY:
REVISED BY:	DATE:	CHECKED BY:
REVISED BY:	DATE:	CHECKED BY:

IDPH License #:100- 09969

Carnow, Conibear & Assoc., Ltd.
Environmental Consulting Services
600 W. Van Buren St., Suite 500, Chicago, IL 60607
t: 312.782.4486 f: 312.782.5145
www.ccaatd.com




CCA PROJECT NUMBER
A320130001-395


DATE
3/13/2013

SHEET NUMBER
HA-24

KCPSS 2013/03/13 These Notes/Call Drawings/Regulations/RR/RRay School/Ray School Second Floor.dwg

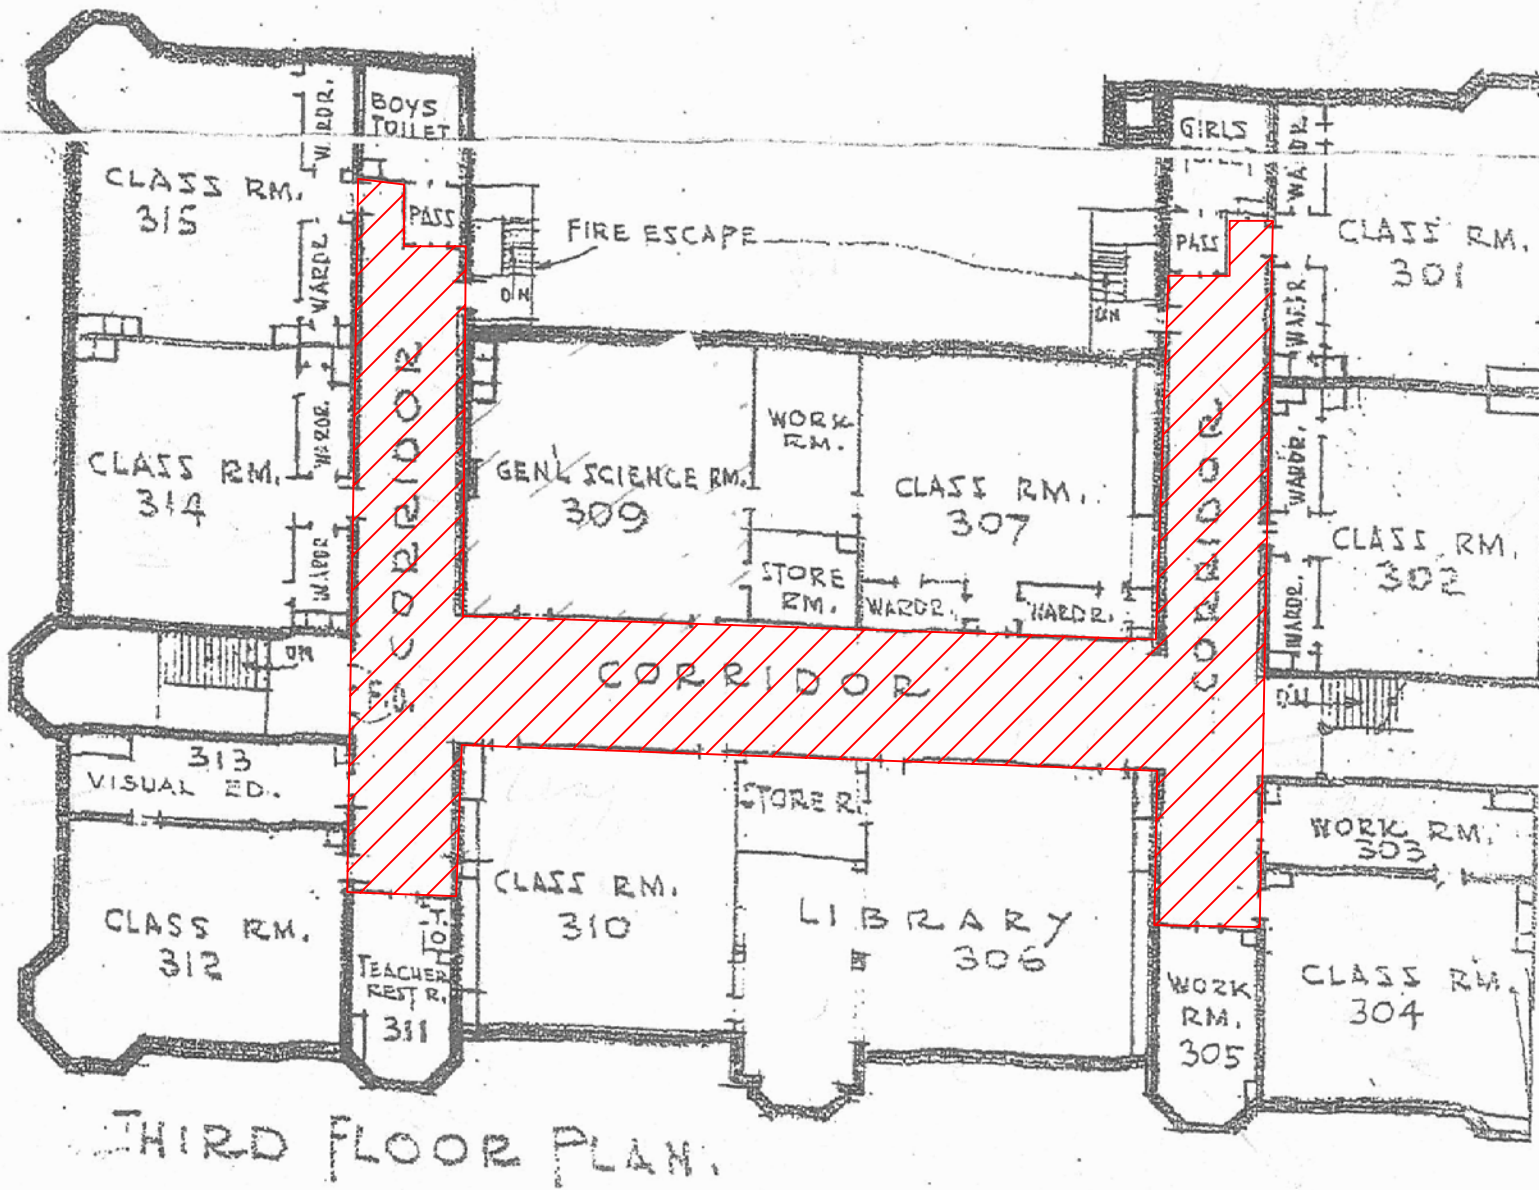

ASBESTOS REINSPECTION KEY NOTES:

 HA-24 12' x 12" Dark Blue Vinyl Floor Tile

Ray School Third Floor

2013 ASBESTOS REINSPECTION



CLIENT:
Chicago Public Schools
125 South Clark Street,
Chicago, Illinois 60603

PROJECT NAME:
2013 AHERA Reinspection
William H. Ray School
5631 S. Kimbark Ave.
Chicago, IL 60637

SHEET NAME:
Ray School Third Floor -
HA-24
INSPECTED BY:
Dionne L. Carey

DRAWN BY: JH	DATE: 4/3/2013	CHECKED BY:
REVISED BY:	DATE:	CHECKED BY:
REVISED BY:	DATE:	CHECKED BY:
REVISED BY:	DATE:	CHECKED BY:

IDPH License #:100- 09969

Carnow, Conibeat & Assoc., Ltd.
Environmental Consulting Services
600 W. Van Buren St., Suite 500, Chicago, IL 60607
t: 312.782.4486 f: 312.782.5145
www.ccaatd.com

CARNOW CONIBEAR
HA-24

CCA PROJECT NUMBER
A320130001-395
DATE
3/13/2013
SHEET NUMBER

KCPSS 2013/03/13 These Yearly Cell Drawings Represent the Ray School Third Floor

Chicago Public Schools

Carnow, Conibear and Associates

2013 AHERA REINSPECTION

Inspector Assessment Form (New Homogeneous Area)

LEA NAME: **Chicago Public Schools** UNIT NUMBER: **25071** BUILDING ID: **5560**
CITY/STATE: **Chicago, Illinois** AHERA INSPECTOR: **Dionne Carey**
SCHOOL NAME: **Ray School** INSPECTION DATE: **3/13/2013**
ADDRESS: **5631 S. Kimbark** IDPH LICENSE NO: **100-09969**

INFORMATION FROM CURRENT INSPECTION

HOMOGENEOUS AREA: **27**
MATERIAL DESCRIPTION: **12"x12" Light Green VFT**
MATERIAL LOCATION: **1st Floor Corridor, Storage Room, Principles Office.**
MATERIAL QUANTITY: **3200** MATERIAL UNITS: **SF**
MATERIAL CATEGORY: **MISC** FRIABLE: **No**
ASBESTOS TYPE: **Assumed**
DISTURBANCE POTENTIAL: **HIGH** CONDITION:
AHERA DAMAGE CATEGORY: **6 ACBM with the potential for damage**
ACCESSIBILITY: **Within Reach** DAMAGE REASON:
DAMAGE QUANTITY: **0** DAMAGE REASON:
DAMAGE UNITS: **SF**
COMMENTS:

Inspector's Signature:



Date: **03/13/2013**

Chicago Public Schools

Carnow, Conibear and Associates

2013 AHERA REINSPECTION

Management Planner Review Form

LEA NAME: **Chicago Public Schools** UNIT NUMBER: **25071** BUILDING ID: **5560**
CITY/STATE: **Chicago, Illinois** MANAGEMENT PLANNER: **Daniel Juneau**
SCHOOL NAME: **Ray School** REVIEW DATE: **3/31/2013**
ADDRESS: **5631 S. Kimbark** IDPH LICENSE NO: **100-09969**


HOMOGENEOUS AREA: **27**
MATERIAL DESCRIPTION: **12"x12" Light Green VFT**
MATERIAL LOCATION: **1st Floor Corridor, Storage Room, Principles Office.**
MATERIAL QUANTITY: **3200** MATERIAL UNITS: **SF**
DAMAGE QUANTITY: **0** DAMAGE UNITS: **SF**

In accordance with Sections 763.88 and 763.90 of the Asbestos Hazard Emergency Response Act (AHERA) the LEA must select a management planner to review the results of the inspection and assessment and recommend appropriate response actions. The original inspection of the above identified homogeneous area has been reviewed in accordance with Sections 763.88 and 763.90 with the following recommendations.


The RESPONSE ACTION recommendation is:

COMMENTS:


Management Planner's Signature: _____




Date: **03/31/2013**

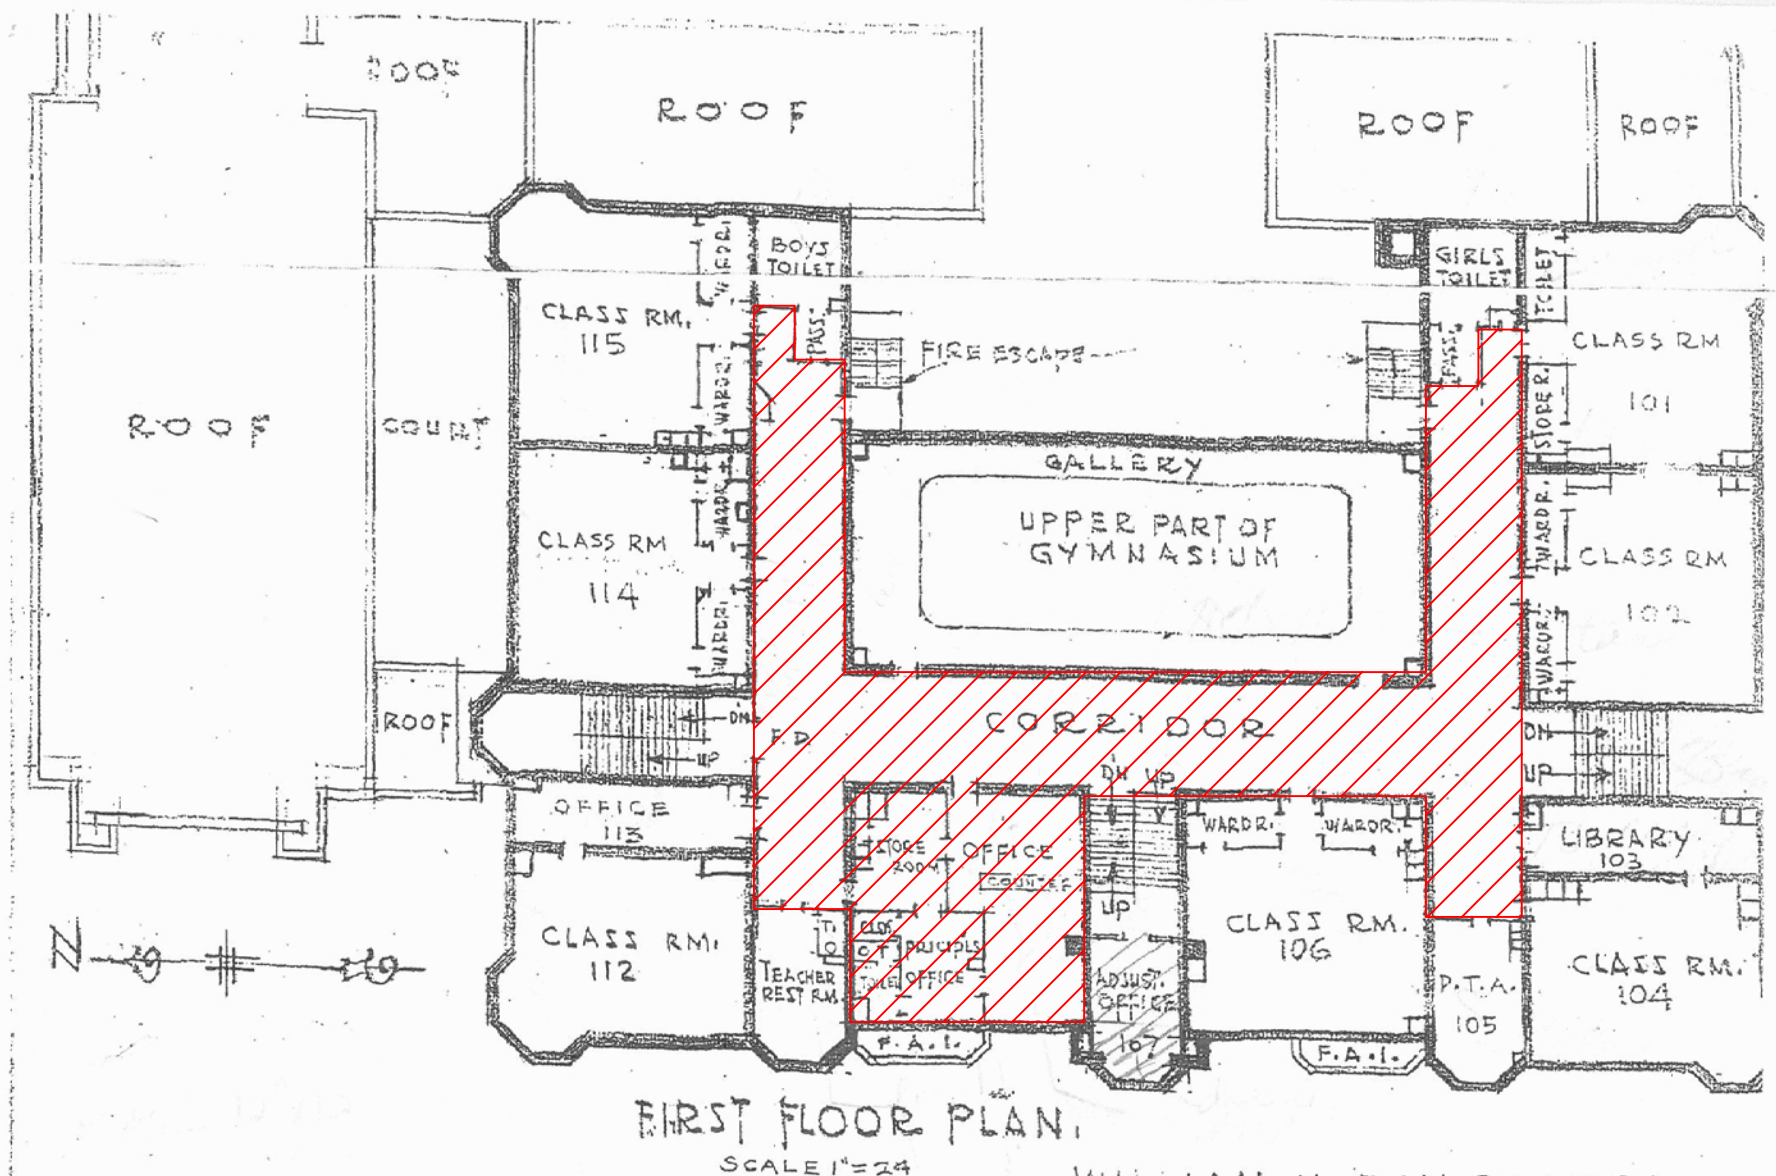

ASBESTOS REINSPECTION KEY NOTES:

 HA-27 12" x 12" Light Green Vinyl Floor Tile

Ray School First Floor
2013 ASBESTOS REINSPECTION

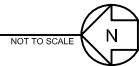

CLIENT:
Chicago Public Schools
125 South Clark Street,
Chicago, Illinois 60603

PROJECT NAME:
2013 AHERA Reinspection
William H. Ray School
5631 S. Kimbark Ave.
Chicago, IL 60637

SHEET NAME:
Ray School First Floor -
HA-27
INSPECTED BY:
Dionne L. Carey

DRAWN BY: JH	DATE: 4/3/2013	CHECKED BY:
REVISED BY:	DATE:	CHECKED BY:
REVISED BY:	DATE:	CHECKED BY:
REVISED BY:	DATE:	CHECKED BY:
IDPH License #:100- 09969		

Carnow, Conibear & Assoc., Ltd.
Environmental Consulting Services
600 W. Van Buren St., Suite 500, Chicago, IL 60607
t: 312.782.4486 f: 312.782.5145
www.ccaatd.com

**CARNOW
CONIBEAR**

CCA PROJECT NUMBER
A320130001-395
DATE
3/13/2013
SHEET NUMBER
HA-27

KCPSS 2011/2013 Three Year/Full Checkup/Regular AHERA/ School Ray School First Floor.dwg

Chicago Public Schools

Carnow, Conibear and Associates

2013 AHERA REINSPECTION

Inspector Assessment Form (New Homogeneous Area)

LEA NAME: **Chicago Public Schools** UNIT NUMBER: **25071** BUILDING ID: **5560**
CITY/STATE: **Chicago, Illinois** AHERA INSPECTOR: **Dionne Carey**
SCHOOL NAME: **Ray School** INSPECTION DATE: **3/13/2013**
ADDRESS: **5631 S. Kimbark** IDPH LICENSE NO: **100-09969**

INFORMATION FROM CURRENT INSPECTION

HOMOGENEOUS AREA: **28**
MATERIAL DESCRIPTION: **12"x12" Light Green VFT Mastic**
MATERIAL LOCATION: **1st Floor Corridor, Storage Room, Principles Office.**
MATERIAL QUANTITY: **3200** MATERIAL UNITS: **SF**
MATERIAL CATEGORY: **MISC** FRIABLE: **No**
ASBESTOS TYPE: **Assumed**
DISTURBANCE POTENTIAL: **LOW** CONDITION:
AHERA DAMAGE CATEGORY: **6 ACBM with the potential for damage**
ACCESSIBILITY: **Not Reachable** DAMAGE REASON:
DAMAGE QUANTITY: **0** DAMAGE REASON:
DAMAGE UNITS: **SF**
COMMENTS:

Inspector's Signature:



Date: **03/13/2013**

Chicago Public Schools

Carnow, Conibear and Associates

2013 AHERA REINSPECTION

Management Planner Review Form

LEA NAME: **Chicago Public Schools** UNIT NUMBER: **25071** BUILDING ID: **5560**
CITY/STATE: **Chicago, Illinois** MANAGEMENT PLANNER: **Daniel Juneau**
SCHOOL NAME: **Ray School** REVIEW DATE: **3/31/2013**
ADDRESS: **5631 S. Kimbark** IDPH LICENSE NO: **100-09969**


HOMOGENEOUS AREA: **28**
MATERIAL DESCRIPTION: **12"x12" Light Green VFT Mastic**
MATERIAL LOCATION: **1st Floor Corridor, Storage Room, Principles Office.**
MATERIAL QUANTITY: **3200** MATERIAL UNITS: **SF**
DAMAGE QUANTITY: **0** DAMAGE UNITS: **SF**

In accordance with Sections 763.88 and 763.90 of the Asbestos Hazard Emergency Response Act (AHERA) the LEA must select a management planner to review the results of the inspection and assessment and recommend appropriate response actions. The original inspection of the above identified homogeneous area has been reviewed in accordance with Sections 763.88 and 763.90 with the following recommendations.

The RESPONSE ACTION recommendation is:


COMMENTS:

Management Planner's Signature:  _____ Date: **03/31/2013**

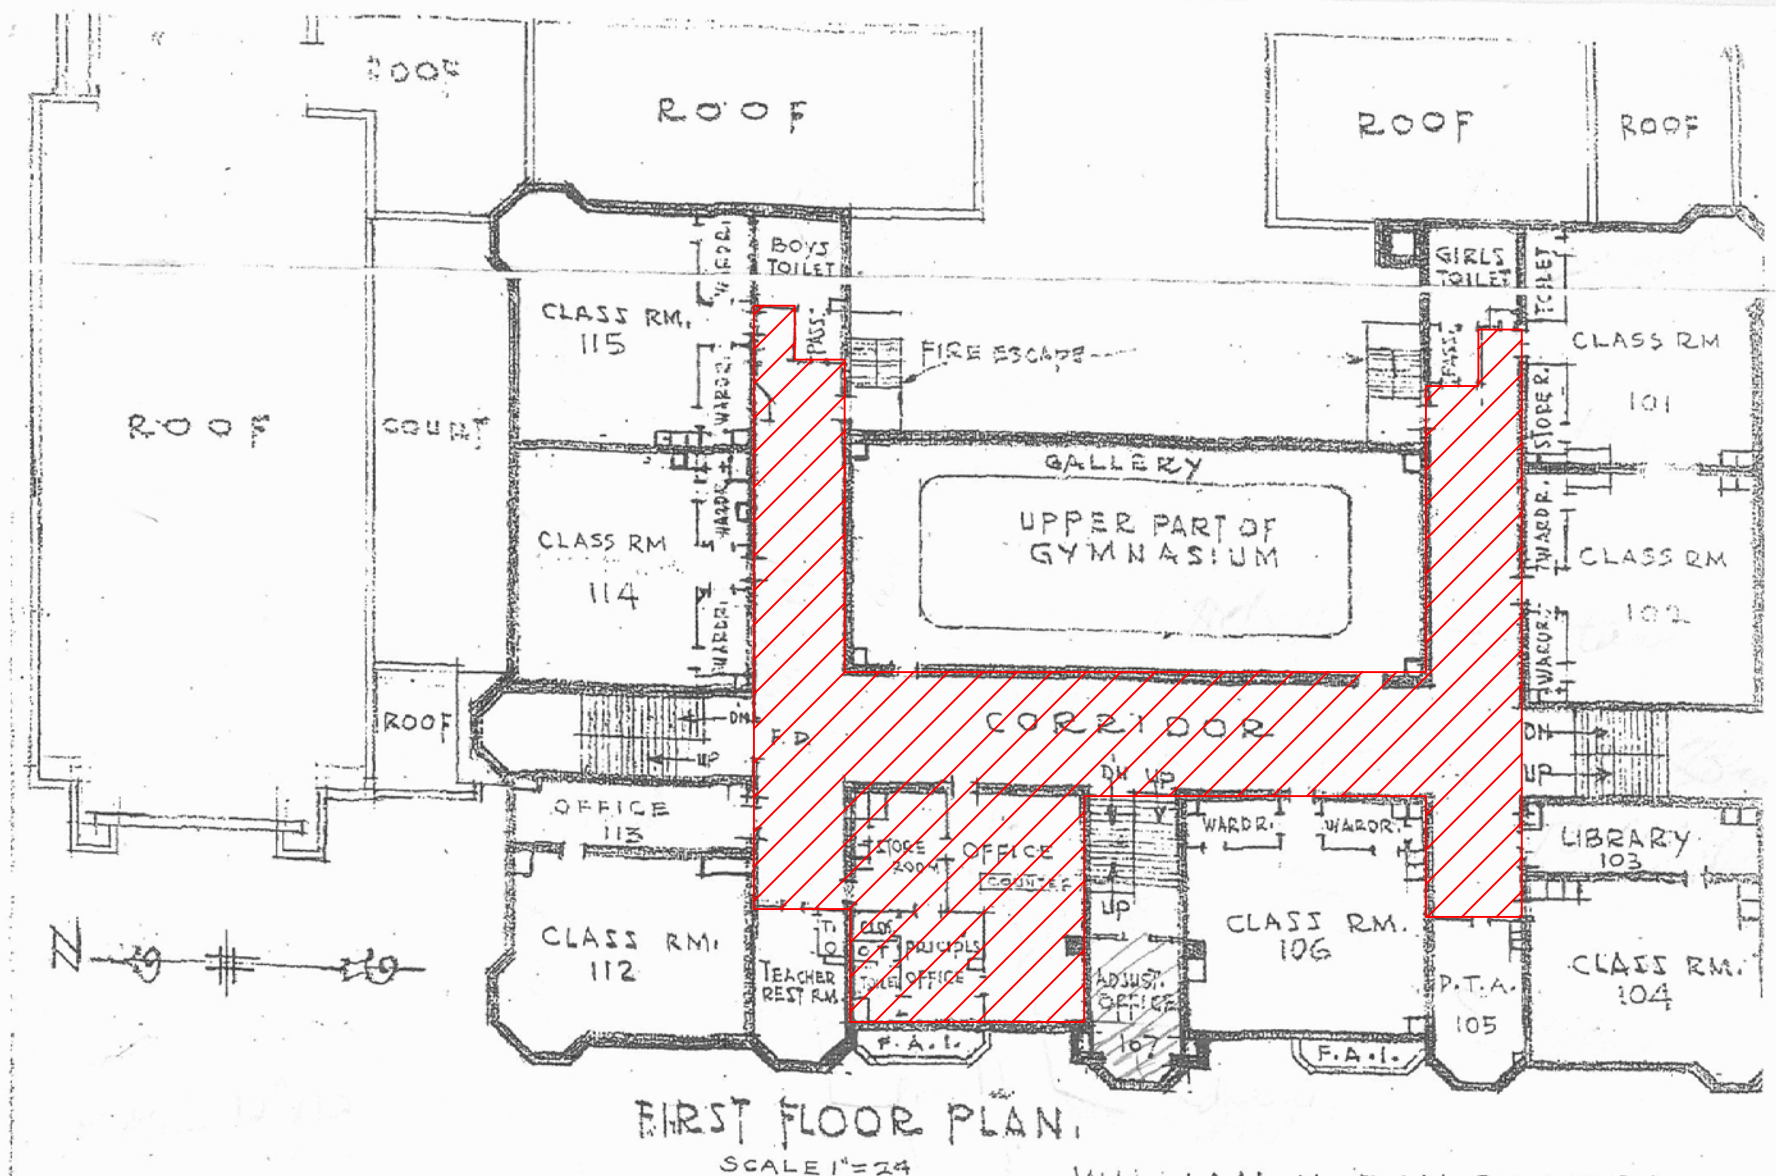


FIRST FLOOR PLAN
SCALE 1"=24

ASBESTOS REINSPECTION KEY NOTES:

 HA-28 12" x 12" Light Green Vinyl Floor Tile Mastic

Ray School First Floor
2013 ASBESTOS REINSPECTION

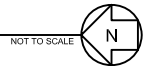

CLIENT:
Chicago Public Schools
125 South Clark Street,
Chicago, Illinois 60603

PROJECT NAME:
2013 AHERA Reinspection
William H. Ray School
5631 S. Kimbark Ave.
Chicago, IL 60637

SHEET NAME:
Ray School First Floor -
HA-28
INSPECTED BY:
Dionne L. Carey

DRAWN BY: JH	DATE: 4/3/2013	CHECKED BY:
REVISED BY:	DATE:	CHECKED BY:
REVISED BY:	DATE:	CHECKED BY:
REVISED BY:	DATE:	CHECKED BY:

IDPH License #:100- 09969

Carnow, Conibear & Assoc., Ltd.
Environmental Consulting Services
600 W. Van Buren St., Suite 500, Chicago, IL 60607
t: 312.782.4486 f: 312.782.5145
www.ccaatd.com

**CARNOW
CONIBEAR**

CCA PROJECT NUMBER
A320130001-395
DATE
3/13/2013
SHEET NUMBER
HA-28

KCPSS 2011/2013 Three Year/Local Drinking Water/SRR/Regin 5/RR/Reg School/Reg School Plan/Reg/Reg

Chicago Public Schools

Carnow, Conibear and Associates

2013 AHERA REINSPECTION

Inspector Assessment Form (New Homogeneous Area)

LEA NAME: **Chicago Public Schools** UNIT NUMBER: **25071** BUILDING ID: **5560**
CITY/STATE: **Chicago, Illinois** AHERA INSPECTOR: **Dionne Carey**
SCHOOL NAME: **Ray School** INSPECTION DATE: **3/13/2013**
ADDRESS: **5631 S. Kimbark** IDPH LICENSE NO: **100-09969**

INFORMATION FROM CURRENT INSPECTION

HOMOGENEOUS AREA: **25**
MATERIAL DESCRIPTION: **12"x12" Dark Blue VFT Mastic**
MATERIAL LOCATION: **Basement,1st,2nd,3rd Floor Corridors, Adjust. Office,**
MATERIAL QUANTITY: **2400** MATERIAL UNITS: **SF**
MATERIAL CATEGORY: **MISC** FRIABLE: **No**
ASBESTOS TYPE: **Assumed**
DISTURBANCE POTENTIAL: **LOW** CONDITION:
AHERA DAMAGE CATEGORY: **6 ACBM with the potential for damage**
ACCESSIBILITY: **Not Reachable** DAMAGE REASON:
DAMAGE QUANTITY: **0** DAMAGE REASON:
DAMAGE UNITS: **SF**
COMMENTS:

Inspector's Signature:



Date: **03/13/2013**

Chicago Public Schools

Carnow, Conibear and Associates

2013 AHERA REINSPECTION

Management Planner Review Form

LEA NAME: **Chicago Public Schools** UNIT NUMBER: **25071** BUILDING ID: **5560**
CITY/STATE: **Chicago, Illinois** MANAGEMENT PLANNER: **Daniel Juneau**
SCHOOL NAME: **Ray School** REVIEW DATE: **3/31/2013**
ADDRESS: **5631 S. Kimbark** IDPH LICENSE NO: **100-09969**

HOMOGENEOUS AREA: **25**
MATERIAL DESCRIPTION: **12"x12" Dark Blue VFT Mastic**
MATERIAL LOCATION: **Basement,1st,2nd,3rd Floor Corridors, Adjust. Office,**
MATERIAL QUANTITY: **2400** MATERIAL UNITS: **SF**
DAMAGE QUANTITY: **0** DAMAGE UNITS: **SF**

In accordance with Sections 763.88 and 763.90 of the Asbestos Hazard Emergency Response Act (AHERA) the LEA must select a management planner to review the results of the inspection and assessment and recommend appropriate response actions. The original inspection of the above identified homogeneous area has been reviewed in accordance with Sections 763.88 and 763.90 with the following recommendations.


The RESPONSE ACTION recommendation is:

COMMENTS:


Management Planner's Signature: _____



Date: **03/31/2013**

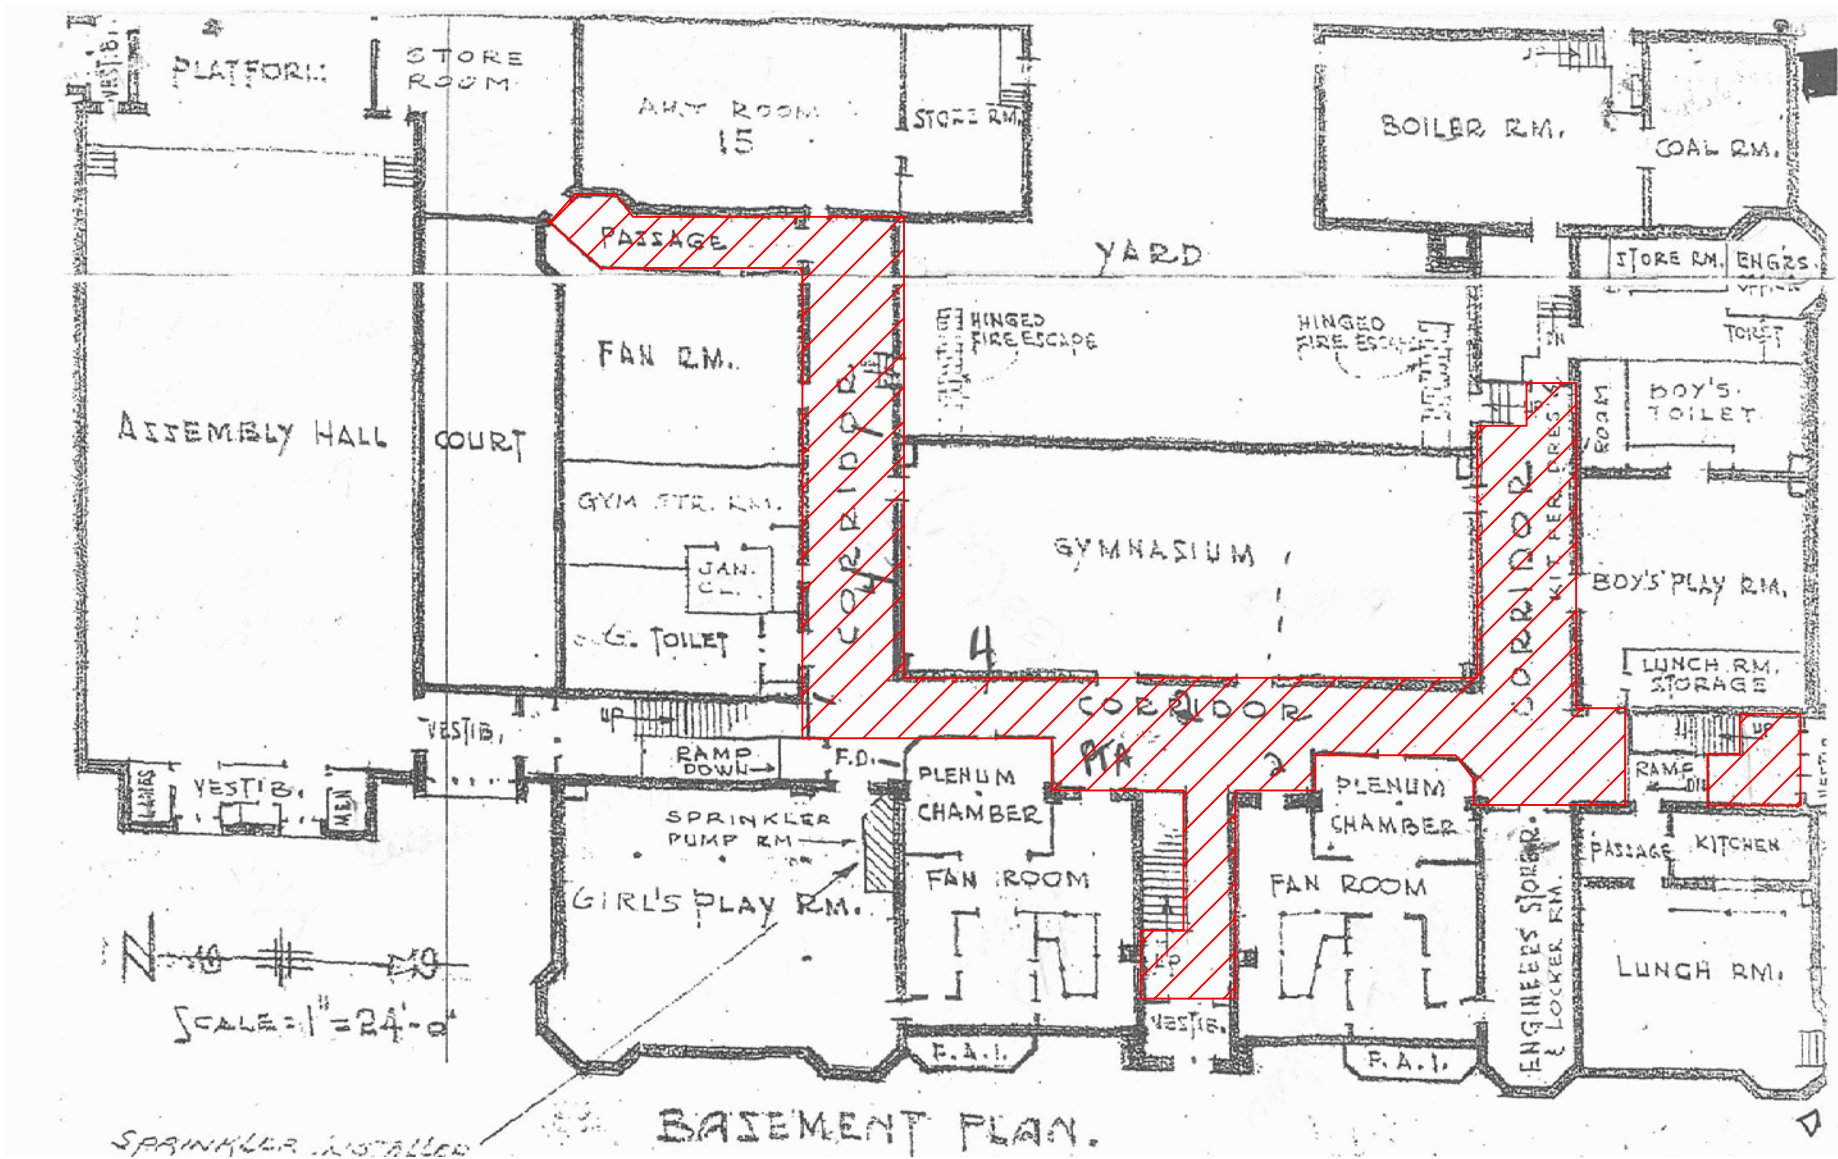


ASBESTOS REINSPECTION KEY NOTES:

 HA-25 12" x 12" Dark Blue Vinyl Floor Tile Mastic

Ray School Basement

2013 ASBESTOS REINSPECTION

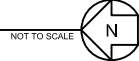

CLIENT:
Chicago Public Schools
125 South Clark Street,
Chicago, Illinois 60603

PROJECT NAME:
2013 AHERA Reinspection
William H. Ray School
5631 S. Kimbark Ave.
Chicago, IL 60637

SHEET NAME:
Ray School Basement -
HA-25

INSPECTED BY:
Dionne L. Carey

DRAWN BY: JH	DATE: 4/3/2013	CHECKED BY:
REVISED BY:	DATE:	CHECKED BY:
REVISED BY:	DATE:	CHECKED BY:
REVISED BY:	DATE:	CHECKED BY:

IDPH License #:100- 09969

Carnow, Conibear & Assoc., Ltd.
Environmental Consulting Services
600 W. Van Buren St., Suite 500, Chicago, IL 60607
t: 312.782.4486 f: 312.782.5145
www.ccaatd.com




CCA PROJECT NUMBER
A320130001-395

DATE
3/13/2013


SHEET NUMBER
HA-25

KCPSS 2013/03/13 These Notes and Drawings are the property of Carnow, Conibear & Associates, Ltd. All rights reserved.

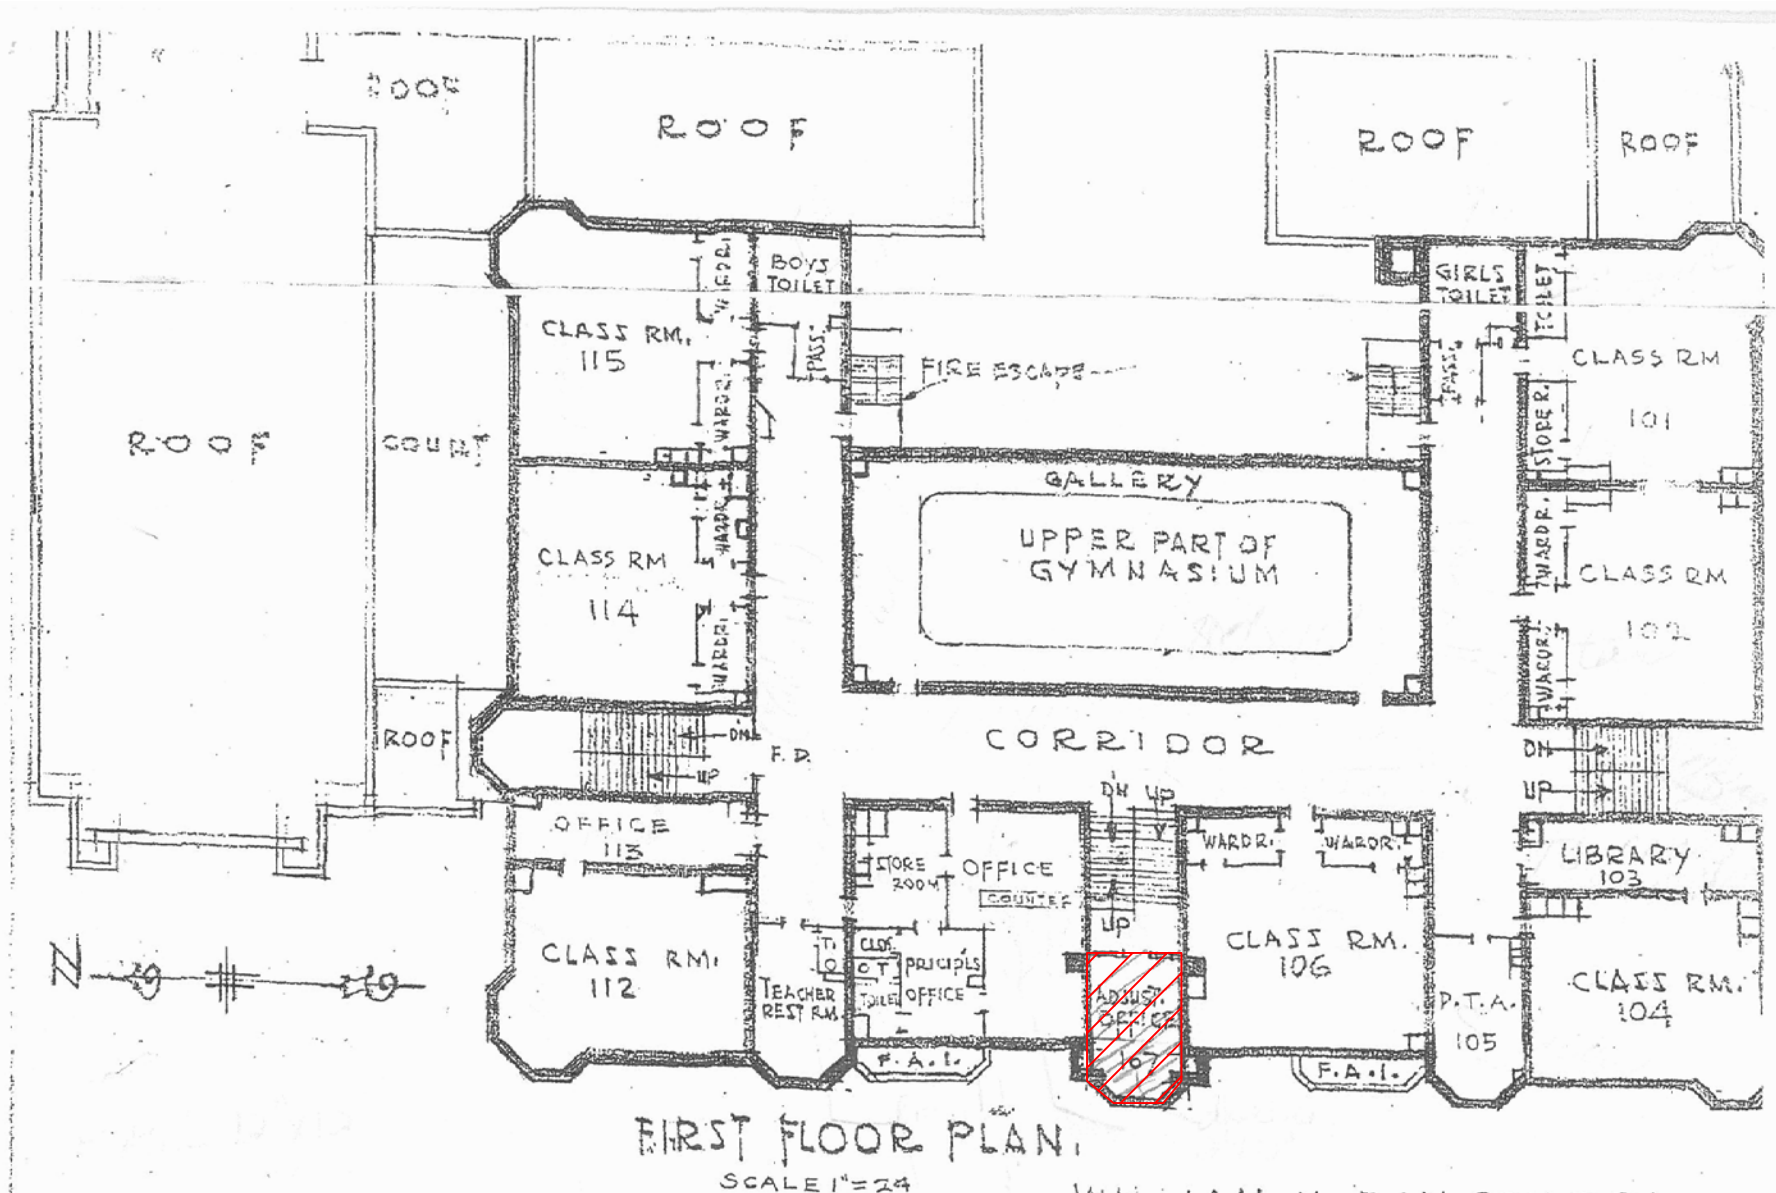

FIRST FLOOR PLAN
SCALE 1"=24'

ASBESTOS REINSPECTION KEY NOTES:

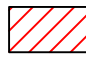 HA-25 12" x 12" Dark Blue Vinyl Floor Tile Mastic

Ray School First Floor
2013 ASBESTOS REINSPECTION



CLIENT:
Chicago Public Schools
125 South Clark Street,
Chicago, Illinois 60603

PROJECT NAME:
2013 AHERA Reinspection
William H. Ray School
5631 S. Kimbark Ave.
Chicago, IL 60637

SHEET NAME:
Ray School First Floor -
HA-25
INSPECTED BY:
Dionne L. Carey

DRAWN BY: JH	DATE: 4/3/2013	CHECKED BY:
REVISED BY:	DATE:	CHECKED BY:
REVISED BY:	DATE:	CHECKED BY:
REVISED BY:	DATE:	CHECKED BY:


IDPH License #:100- 09969

Carnow, Conibear & Assoc., Ltd.
Environmental Consulting Services
600 W. Van Buren St., Suite 500, Chicago, IL 60607
t: 312.782.4486 f: 312.782.5145
www.ccaatd.com

**CARNOW
CONIBEAR**


CCA PROJECT NUMBER
A320130001-395
DATE
3/13/2013
SHEET NUMBER
HA-25

KCPSS 2011/03/13 These Notes/Scale/Drawings/Regulations/RR/Regulatory School/Regulatory School/Regulatory School

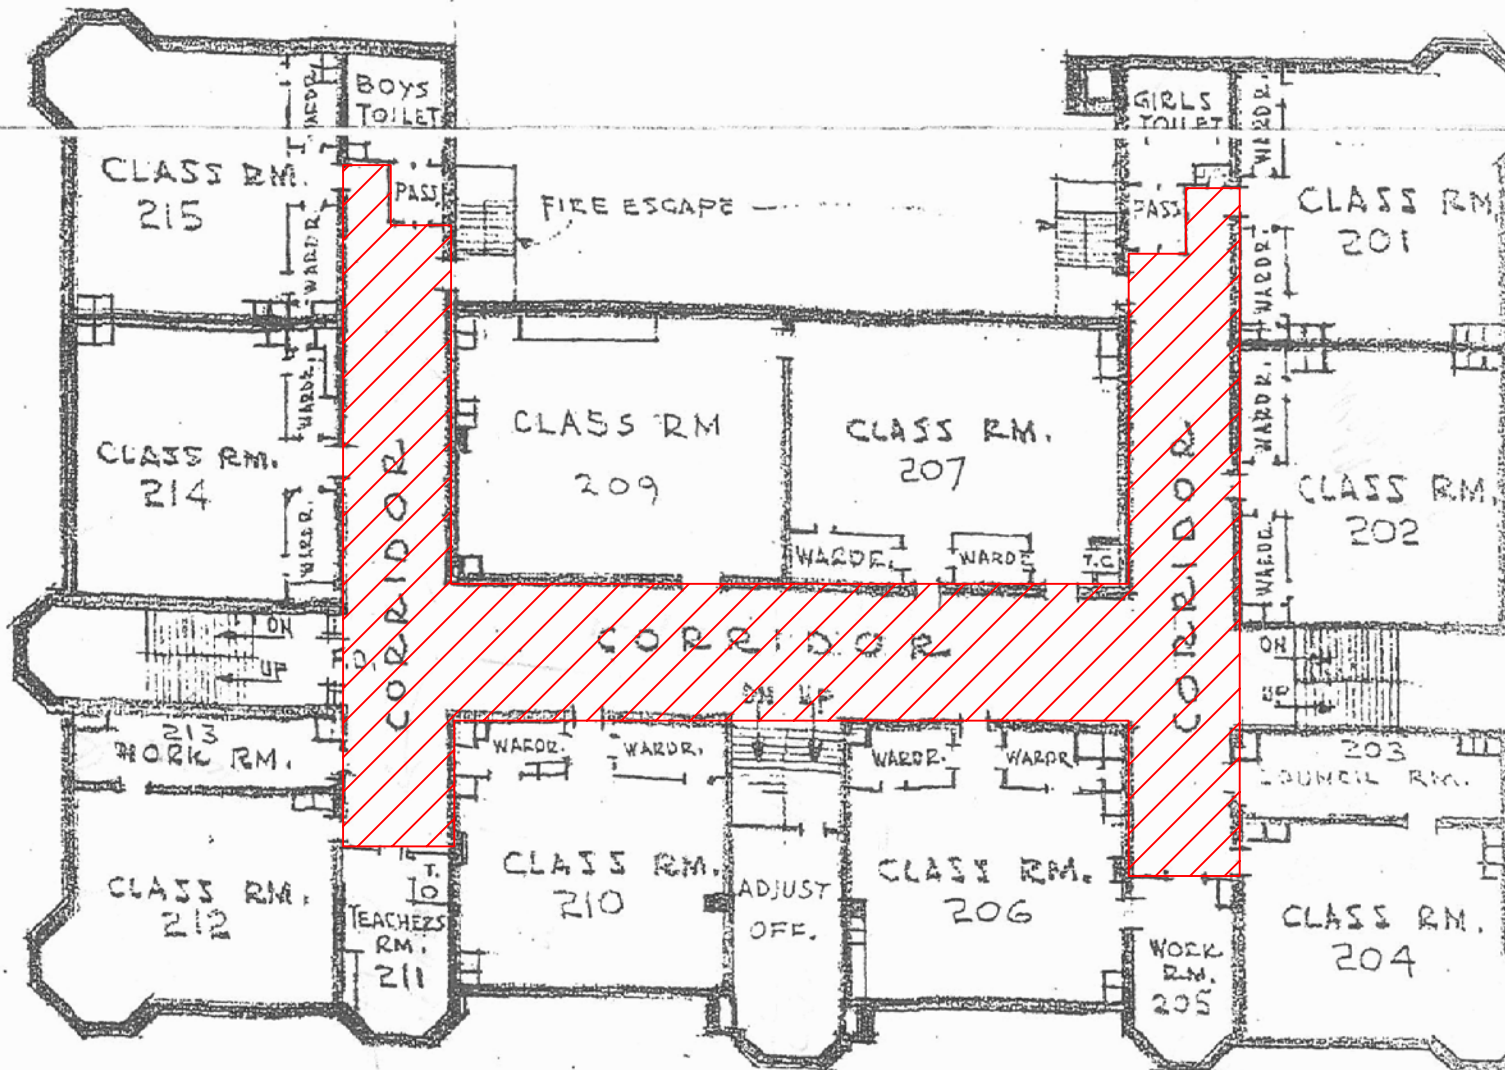

SECOND FLOOR PLAN,
WILLIAM H. RAY SCHOOL

ASBESTOS REINSPECTION KEY NOTES:

 HA-25 12' x 12" Dark Blue Vinyl Floor Tile Mastic

Ray School Second Floor

2013 ASBESTOS REINSPECTION



CLIENT:
Chicago Public Schools
125 South Clark Street,
Chicago, Illinois 60603

PROJECT NAME:
2013 AHERA Reinspection
William H. Ray School
5631 S. Kimbark Ave.
Chicago, IL 60637

SHEET NAME:
Ray School Second Floor -
HA-25

INSPECTED BY:
Dionne L. Carey

DRAWN BY: JH	DATE: 4/3/2013	CHECKED BY:
REVISED BY:	DATE:	CHECKED BY:
REVISED BY:	DATE:	CHECKED BY:
REVISED BY:	DATE:	CHECKED BY:

IDPH License #:100- 09969

Carnow, Conibear & Assoc., Ltd.
Environmental Consulting Services
600 W. Van Buren St., Suite 500, Chicago, IL 60607
t: 312.782.4486 f: 312.782.5145
www.ccaatd.com




CCA PROJECT NUMBER
A320130001-395


DATE
3/13/2013

SHEET NUMBER
HA-25


KCPSS 2013/03/13 These Notes/Call Drawings/Regulations/RR/RR/School/Play School Second Floor/HA-25

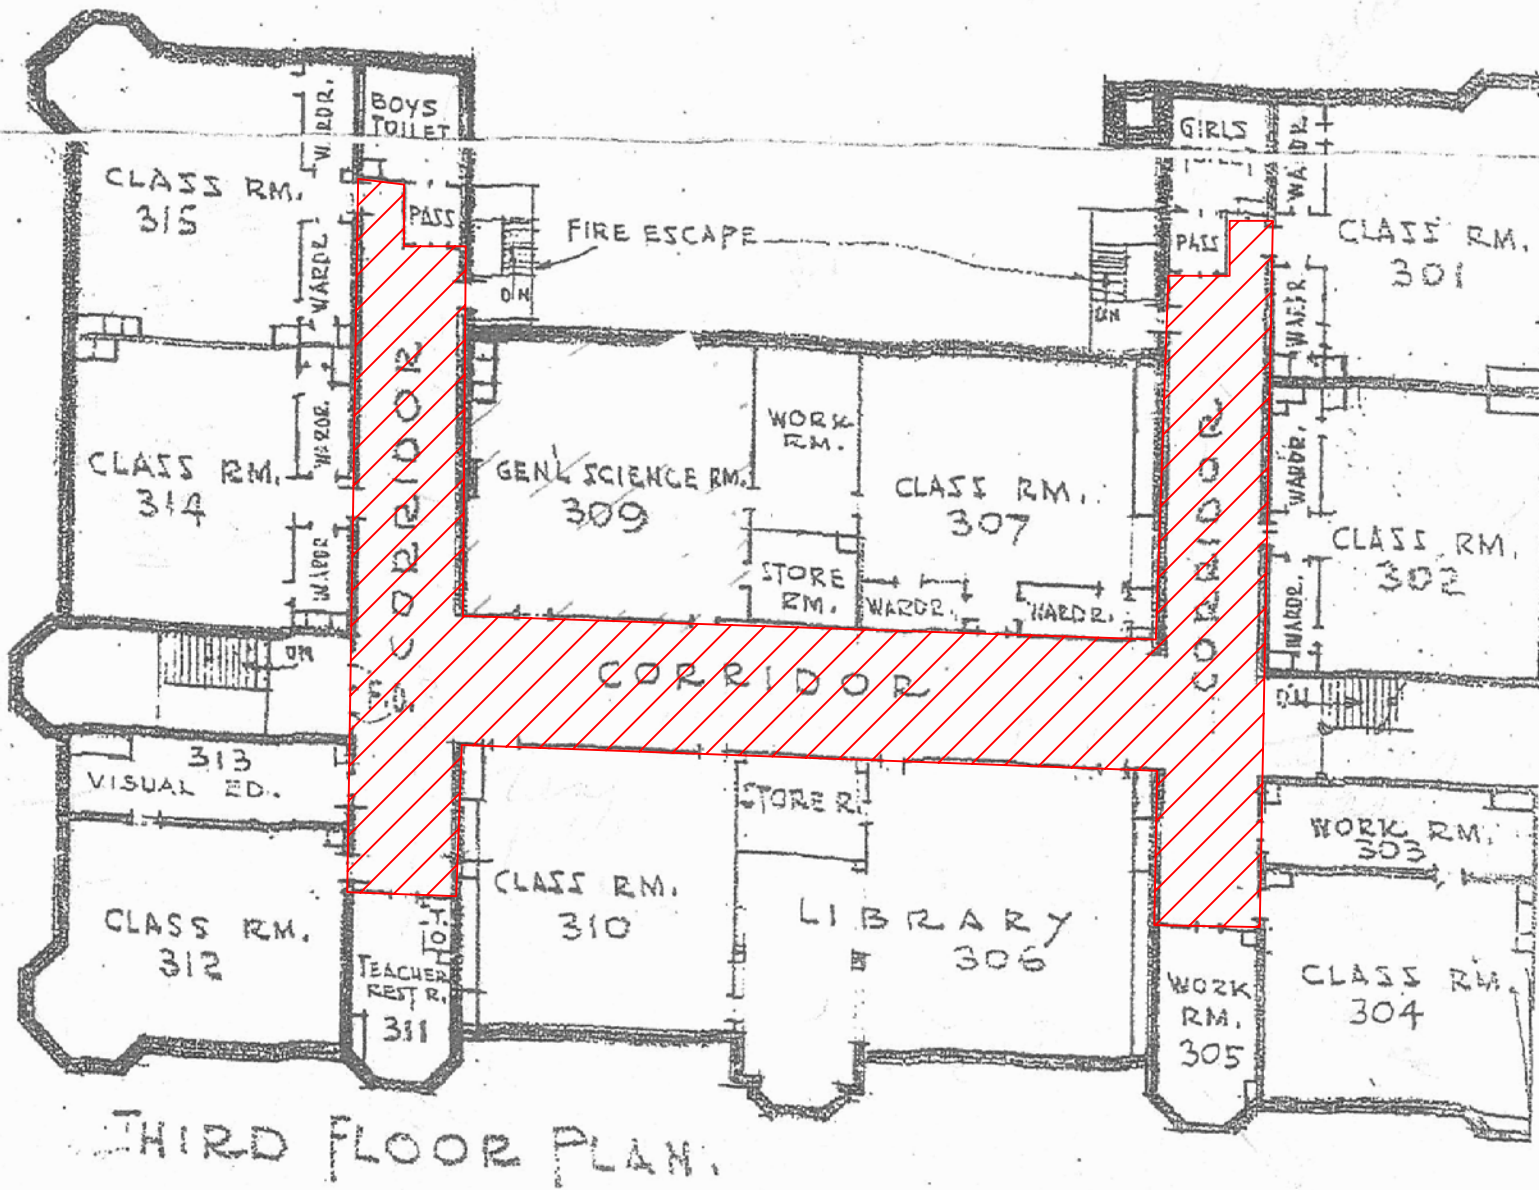

ASBESTOS REINSPECTION KEY NOTES:

 HA-25 12' x 12" Dark Blue Vinyl Floor Tile Mastic

Ray School Third Floor
2013 ASBESTOS REINSPECTION

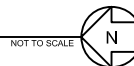

CLIENT:
Chicago Public Schools
125 South Clark Street,
Chicago, Illinois 60603

PROJECT NAME:
2013 AHERA Reinspection
William H. Ray School
5631 S. Kimbark Ave.
Chicago, IL 60637

SHEET NAME:
Ray School Third Floor -
HA-25

INSPECTED BY:
Dionne L. Carey

DRAWN BY: JH	DATE: 4/3/2013	CHECKED BY:
REVISED BY:	DATE:	CHECKED BY:
REVISED BY:	DATE:	CHECKED BY:
REVISED BY:	DATE:	CHECKED BY:

IDPH License #:100- 09969

Carnow, Conibeat & Assoc., Ltd.
Environmental Consulting Services
600 W. Van Buren St., Suite 500, Chicago, IL 60607
t: 312.782.4486 f: 312.782.5145
www.ccailld.com



CCA PROJECT NUMBER
A320130001-395

DATE
3/13/2013

SHEET NUMBER

HA-25

Chicago Public Schools

Carnow, Conibear and Associates

2013 AHERA REINSPECTION

Management Planner Review Form

LEA NAME: **Chicago Public Schools** UNIT NUMBER: **25071** BUILDING ID: **5560**
CITY/STATE: **Chicago, Illinois** MANAGEMENT PLANNER: **Daniel Juneau**
SCHOOL NAME: **Ray School** REVIEW DATE: **3/31/2013**
ADDRESS: **5631 S. Kimbark** IDPH LICENSE NO: **100-09969**


HOMOGENEOUS AREA: **26**
MATERIAL DESCRIPTION: **Lab Table Tops**
MATERIAL LOCATION: **Room 309**
MATERIAL QUANTITY: **432** MATERIAL UNITS: **SF**
DAMAGE QUANTITY: **0** DAMAGE UNITS: **SF**

In accordance with Sections 763.88 and 763.90 of the Asbestos Hazard Emergency Response Act (AHERA) the LEA must select a management planner to review the results of the inspection and assessment and recommend appropriate response actions. The original inspection of the above identified homogeneous area has been reviewed in accordance with Sections 763.88 and 763.90 with the following recommendations.


The RESPONSE ACTION recommendation is:

COMMENTS:


Management Planner's Signature: _____




Date: **03/31/2013**

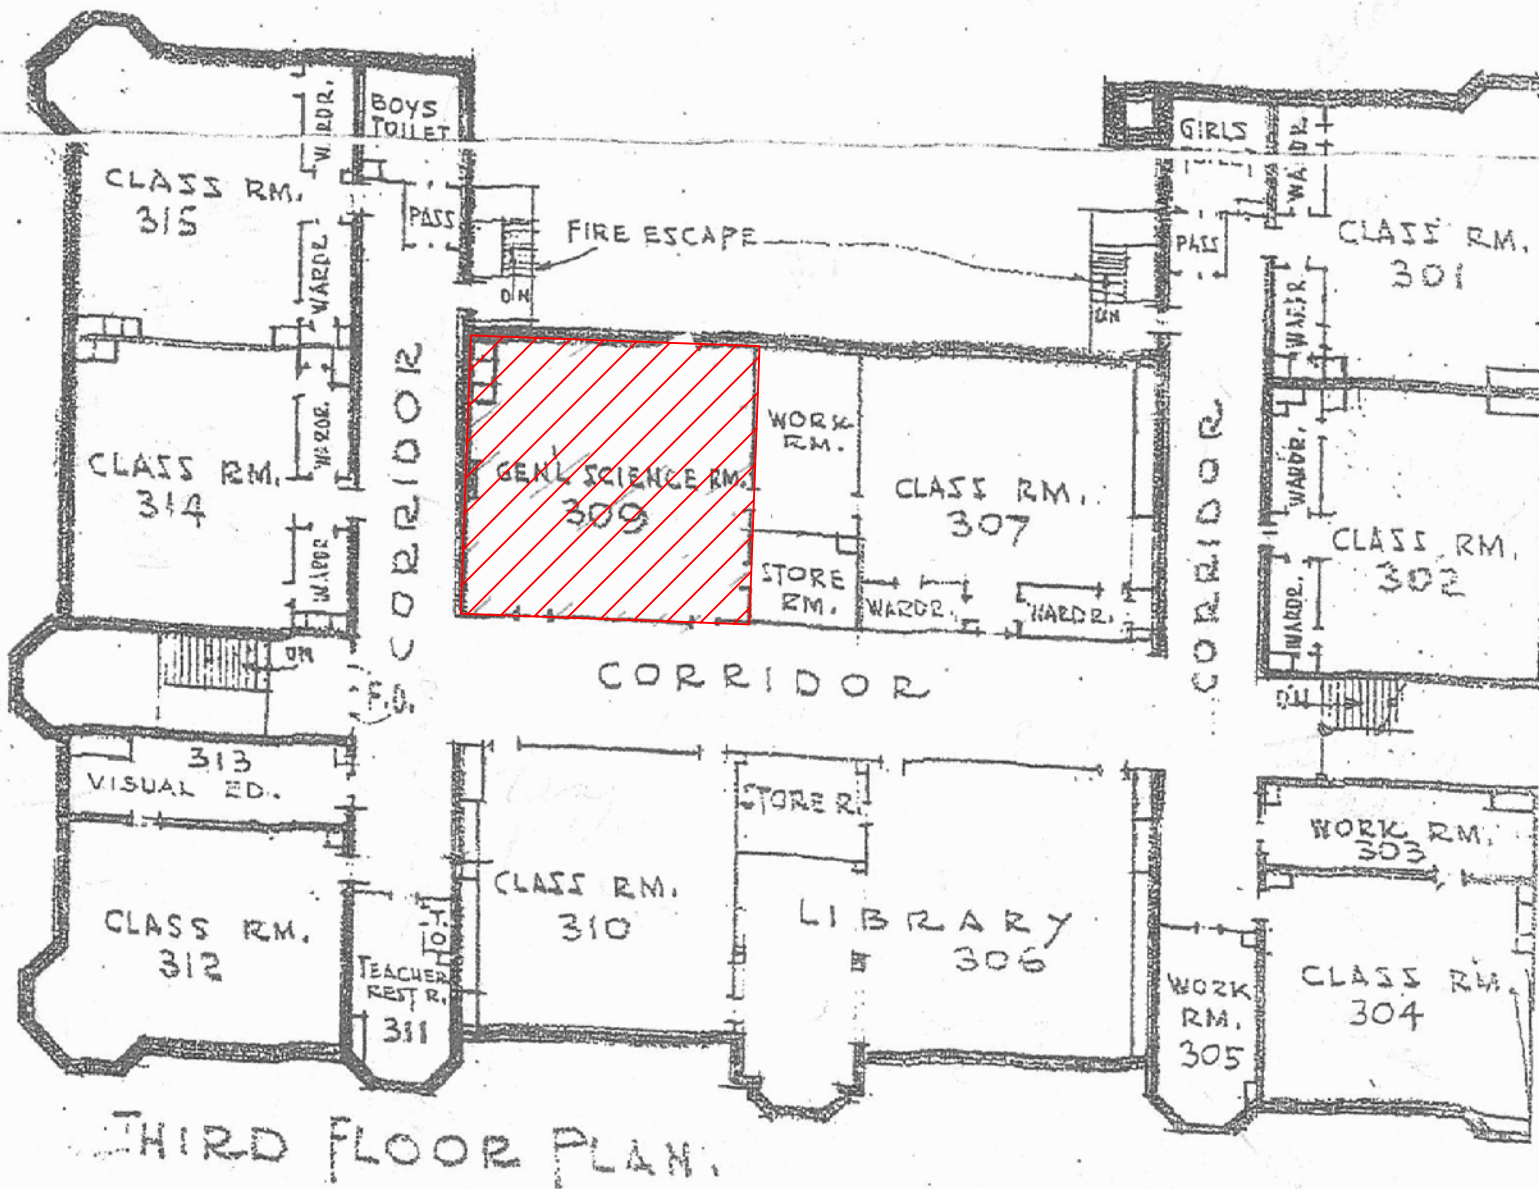

ASBESTOS REINSPECTION KEY NOTES:

 HA-26 12' x 12" Dark Blue Vinyl Floor Tile Mastic

Ray School Third Floor
2013 ASBESTOS REINSPECTION

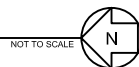

CLIENT:
Chicago Public Schools
125 South Clark Street,
Chicago, Illinois 60603

PROJECT NAME:
2013 AHERA Reinspection
William H. Ray School
5631 S. Kimbark Ave.
Chicago, IL 60637

SHEET NAME:
Ray School Third Floor -
HA-26
INSPECTED BY:
Dionne L. Carey

DRAWN BY: JH	DATE: 4/3/2013	CHECKED BY:
REVISED BY:	DATE:	CHECKED BY:
REVISED BY:	DATE:	CHECKED BY:
REVISED BY:	DATE:	CHECKED BY:

IDPH License #:100- 09969

Carnow, Conibeat & Assoc., Ltd.
Environmental Consulting Services
600 W. Van Buren St., Suite 500, Chicago, IL 60607
t: 312.782.4486 f: 312.782.5145
www.ccailld.com

CARNOW CONIBEAR
HA-26

CCA PROJECT NUMBER
A320130001-395
DATE
3/13/2013
SHEET NUMBER

KCPSS 2013/03/13 These Notes and Drawings Apply to Ray School Third Floor

Chicago Public Schools

Carnow, Conibear and Associates

2013 AHERA REINSPECTION

Management Planner Review Form

LEA NAME: **Chicago Public Schools** UNIT NUMBER: **25071** BUILDING ID: **5560**
CITY/STATE: **Chicago, Illinois** MANAGEMENT PLANNER: **Daniel Juneau**
SCHOOL NAME: **Ray School** REVIEW DATE: **3/31/2013**
ADDRESS: **5631 S. Kimbark** IDPH LICENSE NO: **100-09969**


HOMOGENEOUS AREA: **29**
MATERIAL DESCRIPTION: **12"x12" Dark Green VFT**
MATERIAL LOCATION: **1st Floor Corridor and Office**
MATERIAL QUANTITY: **3200** MATERIAL UNITS: **SF**
DAMAGE QUANTITY: **0** DAMAGE UNITS: **SF**

In accordance with Sections 763.88 and 763.90 of the Asbestos Hazard Emergency Response Act (AHERA) the LEA must select a management planner to review the results of the inspection and assessment and recommend appropriate response actions. The original inspection of the above identified homogeneous area has been reviewed in accordance with Sections 763.88 and 763.90 with the following recommendations.

The RESPONSE ACTION recommendation is:

COMMENTS:

Management Planner's Signature: _____



Date: **03/31/2013**

Chicago Public Schools

Carnow, Conibear and Associates

2013 AHERA REINSPECTION

Management Planner Review Form

LEA NAME: **Chicago Public Schools** UNIT NUMBER: **25071** BUILDING ID: **5560**
CITY/STATE: **Chicago, Illinois** MANAGEMENT PLANNER: **Daniel Juneau**
SCHOOL NAME: **Ray School** REVIEW DATE: **3/31/2013**
ADDRESS: **5631 S. Kimbark** IDPH LICENSE NO: **100-09969**


HOMOGENEOUS AREA: **30**
MATERIAL DESCRIPTION: **12"x12" Dark Green VFT Mastic**
MATERIAL LOCATION: **1st Floor Corridor and Office**
MATERIAL QUANTITY: **3200** MATERIAL UNITS: **SF**
DAMAGE QUANTITY: **0** DAMAGE UNITS: **SF**

In accordance with Sections 763.88 and 763.90 of the Asbestos Hazard Emergency Response Act (AHERA) the LEA must select a management planner to review the results of the inspection and assessment and recommend appropriate response actions. The original inspection of the above identified homogeneous area has been reviewed in accordance with Sections 763.88 and 763.90 with the following recommendations.

The RESPONSE ACTION recommendation is:

COMMENTS:

Management Planner's Signature: _____



Date: **03/31/2013**

APPENDIX B

Inspector and Management Planner Licenses

CERTIFICATE OF ACHIEVEMENT ASBESTOS ABATEMENT

Approved by the Illinois Department of Public Health and Indiana Department of Environmental Management

This is to certify that DIONNE L. CAREY
has completed the Contractor/Supervisor Recertification course and passed the examination
on 04/02/2012 with a minimum score of 70% or better. Training was in accordance with U.S.
E.P.A. 40 CFR 763 Subpart E, Appendix C, Asbestos Containing Materials in Schools: Model
Accreditation Plan, TSCA II, Authorized by both AIHERA & ASHARA and Indiana Rule 326 IAC
18-2.



N. Penoff

04-02-2012

Course Dates:

04-02-2013

Expires:

1204-CSR03

Certificate Number:

Phone Number: (312) 891-6081

Director of Training

Nicholas J. Penoff

Doctor of Public Health

FORM # A-008



**ASBESTOS
PROFESSIONAL
LICENSE**

ID NUMBER ISSUED EXPIRES
100 - 09969 **5/4/2012** **05/15/2013**

DIONNE L CAREY
2633 HAWTHORNE LANE, STE
FLOSSMOOR, IL 60422
Environmental Health



ENDORSEMENTS

TC EXPIRES

INSPECTOR 3/21/2013

PROJECT MANAGER 4/2/2013
AIR SAMPLING PROFESSIONAL

Alteration of this license shall result in legal action
This license issued under authority of the State of Illinois
Department of Public Health
This license is valid only when accompanied by a valid
training course certificate.



Occupational Training & Supply, Inc.

7233 Adams Street • Willowbrook, IL 60527 • (630) 655-3900

Asbestos Building Inspector Refresher

Occupational Training and Supply, Inc. certifies that

Daniel Juneau

has successfully completed the 4 hour Asbestos Building Inspector Refresher Course
and has passed the competency exam with a minimum score of 70%. The course is accredited by the Illinois Department
of Public Health and Indiana Department of Environmental Management for purposes of accreditation in accordance
with EPA 10 CFR 763 Asbestos Hazard Emergency Response Act (AHERA) and TSCA Title II.

Certificate: BIR1212042319


Exam Date: 12/4/2012

Course Date: 12/4/2012

Expiration Date: 12/4/2013

Kathy DeSalvo, Director

2012

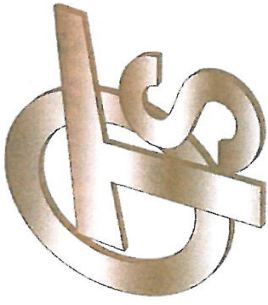

Occupational Training & Supply, Inc.

7233 Adams Street ♦ Willowbrook, IL 60527 ♦ (630) 655-3900

Asbestos Management Planner Refresher

Occupational Training and Supply, Inc. certifies that

Daniel Juneau


has successfully completed the 4 hour Asbestos Management Planner Refresher Course and has passed the competency exam with a minimum score of 70%. The course is accredited by the Illinois Department of Public Health and Indiana Department of Environmental Management for purposes of accreditation in accordance with EPA 10 CFR 763 Asbestos Hazard Emergency Response Act (AHERA) and TSCA Title II.

Certificate: MPR1302250736

Exam Date: 2/25/2013


Course Date: 2/25/2013

Expiration Date: 2/25/2014



Kathy DeSalvo, Director

2013

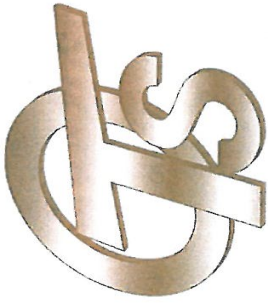

Occupational Training & Supply, Inc.

7233 Adams Street ♦ Willowbrook, IL 60527 ♦ (630) 655-3900

Asbestos Management Planner Refresher

Occupational Training and Supply, Inc. certifies that

Daniel Juneau


has successfully completed the 4 hour Asbestos Management Planner Refresher Course
and has passed the competency exam with a minimum score of 70%. The course is accredited by the Illinois Department of Public Health and Indiana Department of Environmental Management for purposes of accreditation in accordance with EPA 10 CFR 763 Asbestos Hazard Emergency Response Act (AHERA) and TSCA Title II.

Certificate: MPR1302250736

Exam Date: 2/25/2013

Course Date: 2/25/2013

Expiration Date: 2/25/2014


Kathy DeSalvo, Director

2013

Daniel Juneau

Illinois Licensed Asbestos Inspector, Management Planner,
Project Manager, and Air Sampling Professional



ASBESTOS PROFESSIONAL LICENSE

ID NUMBER
100 - 03613

ISSUED
4/11/2013

EXPIRES
05/15/2014

DANIEL J JUNEAU
1408 OAKWOOD AVENUE
DES PLAINES, IL 60016

Environmental Health



ENDORSEMENTS

TC EXPIRES

INSPECTOR

12/4/2013

MANAGEMENT PLANNER

2/25/2014

PROJECT MANAGER

12/3/2013

AIR SAMPLING PROFESSIONAL

Alteration of this license shall result in legal action
This license issued under authority of the State of Illinois
Department of Public Health

This license is valid only when accompanied by a valid
training course certificate.

**CARNOW
CONIBEAR**

APPENDIX C

Laboratory Accreditations

APPENDIX D

Laboratory Results

APPENDIX E

Chain of Custody Forms

Three-Year Reinspection Key to Terms

	CODE	KEY
MATERIAL		
	ACBM	Asbestos Containing Building Materials
MATERIAL CATEGORY		
	MISC	Miscellaneous
	SURF	Surfacing
	TSI	Thermal System Insulation
MATERIAL UNITS		
	LF	Linear Feet
	SF	Square Feet
	CF	Cubic Feet
DAMAGE TYPE		
	Loc	Localized
	Dist	Distributed